



**NOTES :**

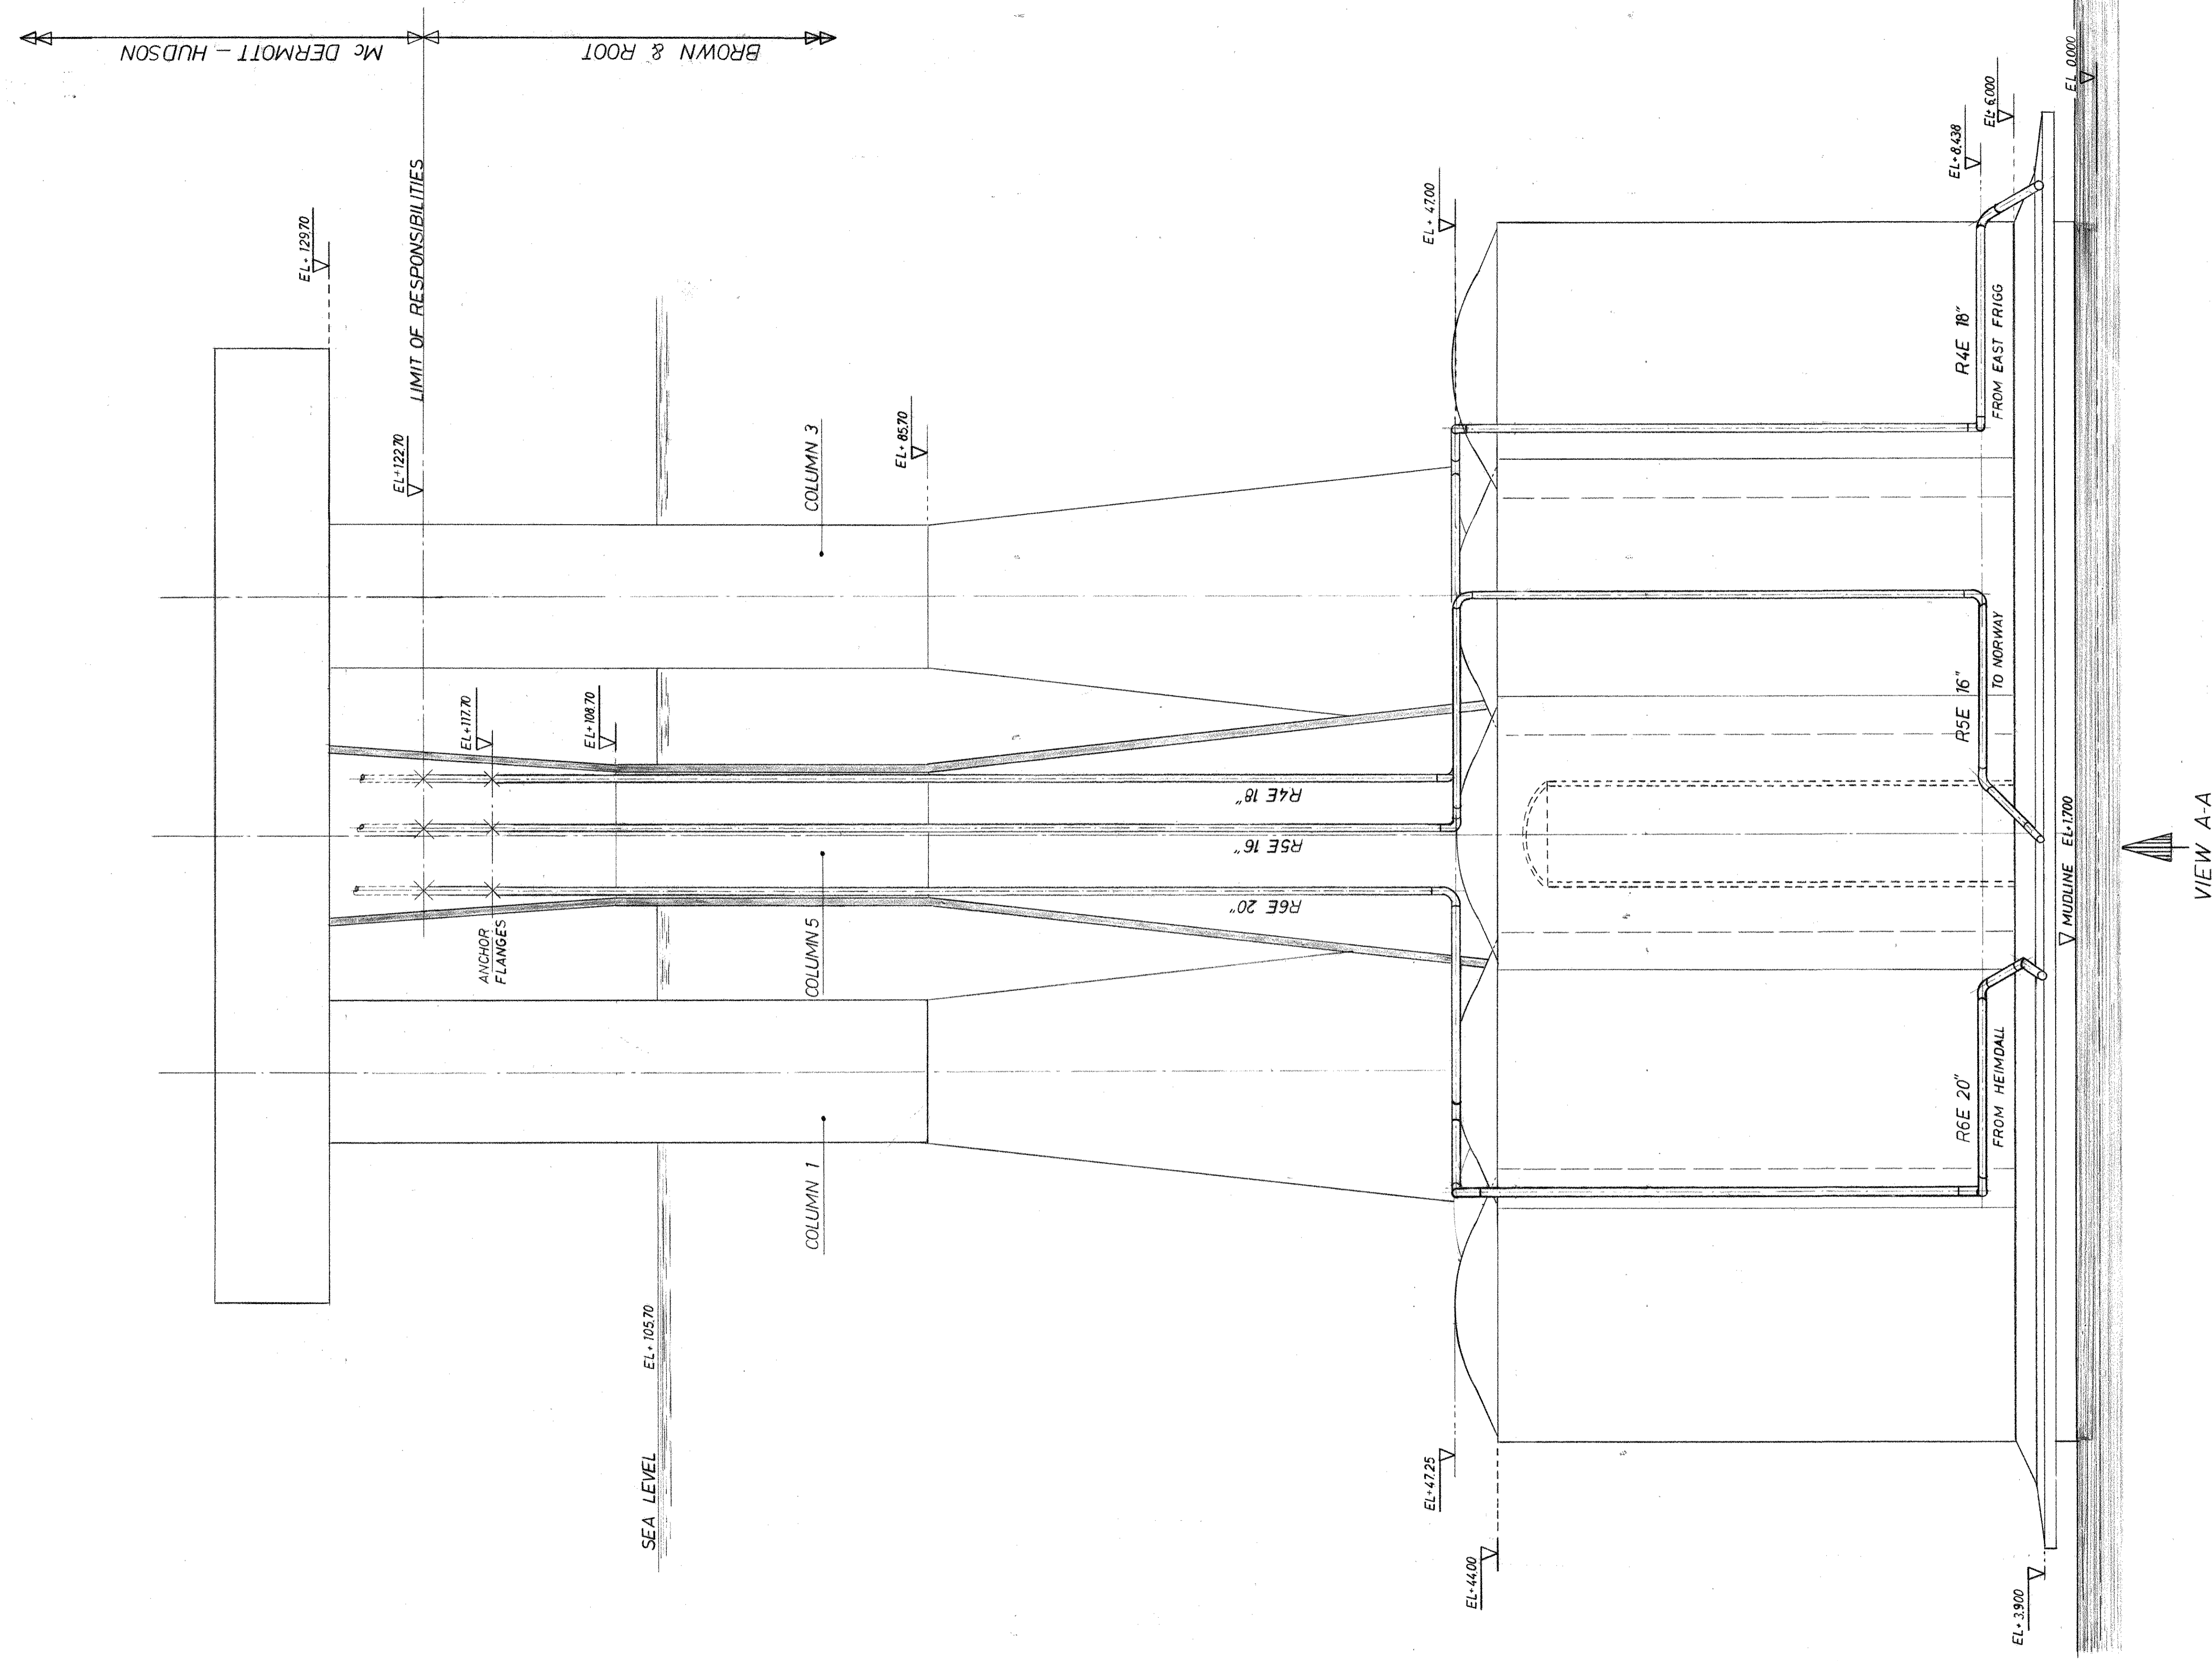

VIEW A-A  
(REF. DRG. A 561)

**PHASE 2**

TREATMENT PLATFORM N°2 TCP2  
PICTORIAL VIEW OF EXTERNAL  
RISERS LOOKING NORTH

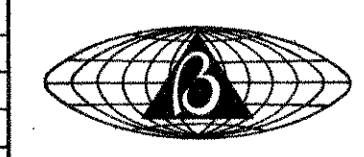

**Brown & Root De France**  
*Engineers . Constructors*  
**PARIS, FRANCE**



**ELF . NORGE - A/S**

FRIGG FIELD DEVELOPMENT PROJECT

NUMBER	REFERENCE DRAWINGS TITLE	REV. NO.	REVISION	BY	DATE	CKD

BY	DRAWN	CHECKED	CHECKED	APPROVED
DATE	BOURLASCO			

SCALE	PROJECT No.	DRAWING NUMBER	REV.
1:250		AI- A-562	0