


SITE ERECTED PIPEWORK

EXISTING MCD/H PIPEWORK

EXISTING MCD/H PIPEWORK IS TAKEN FROM THEIR DRAWING OF THE SAME AREA ELN 2169 C5012 REV. 3
ALL PIPEWORK IN THIS AREA IS SITE ERECTED.

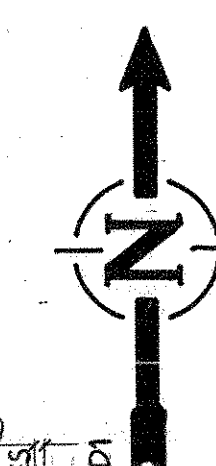


SECTION 'A-A'

SECTION 'B-B'

SECTION 'C-C'

REFERENCE DRAWINGS


CELLAR DECK PLOT PLAN 5424W 00 00 60 72
OVERALL PLOT PLAN 5424W 00 00 60 71
KEY PLAN 5424W 11 13 30 001

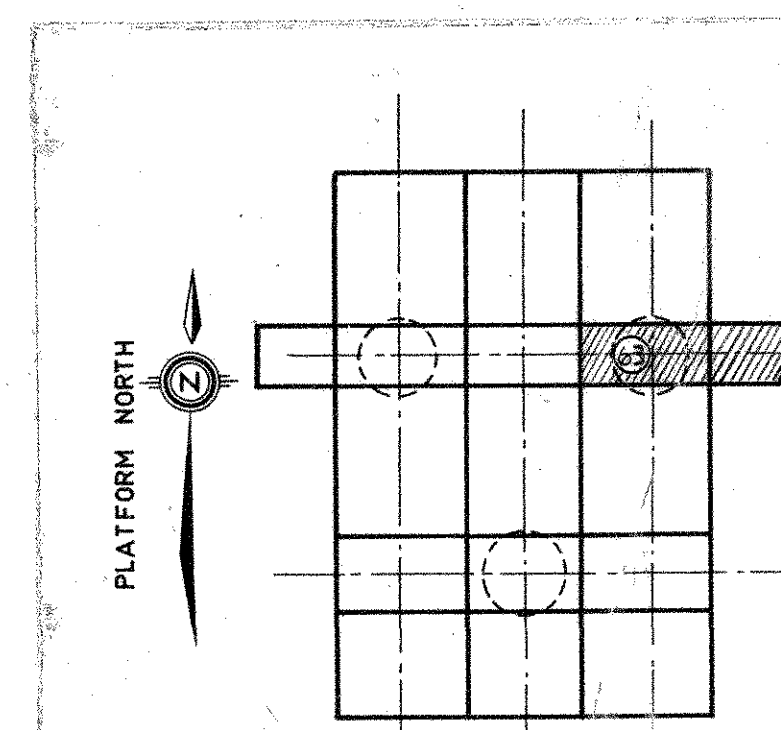

elf aquitaine norge as		p.a. box 168 - 4001 stavanger	
KE/ TP		FF 87 20 00 1031	
FRIGG FIELD		1	

NOTE: THIS DRAWING IS NOT AS BUILT

5 15100 FINAL FOLLOW-UP ISSUE		JP	JP	JP
4 21100 DATED CABLE TRAYS		CA	CA	CA
3 14100 DATED PIPING		FP	FP	FP
2 14100 DATED ACCORDING TO ISSUE PID. 1979		FW	FW	FW
1 8/108 APPROVED FOR CONSTRUCTION		FW	FW	FW
0 10/108 PRELIMINARY ISSUE		FW	FW	FW
DATE		MODIFICATIONS	DRG	CHECK
ELF NORGE - FRIGG FIELD - TCP2 - COMPRESSION		KVAERNER - TECHNIP TCP2		
PIPING ARRANGEMENT		AREA 63 CELLAR DECK		
PLANS & SECTIONS		5424W581330631		
THIS DRAWING IS THE PROPERTY OF KVAERNER ENG. AND TECHNIP. IT SHALL NOT BE REPRODUCED OR ITS CONTENTS DISCLOSED WITHOUT THE PERMISSION OF MENTIONED PROPRIETORS.		SCALE: 1:330		
CHECKED BY: A.B.		SHEET: 1		
CONTRACT: S 139		CONTRACT: S 139		
SHEET: 1		CONTRACT: S 139		

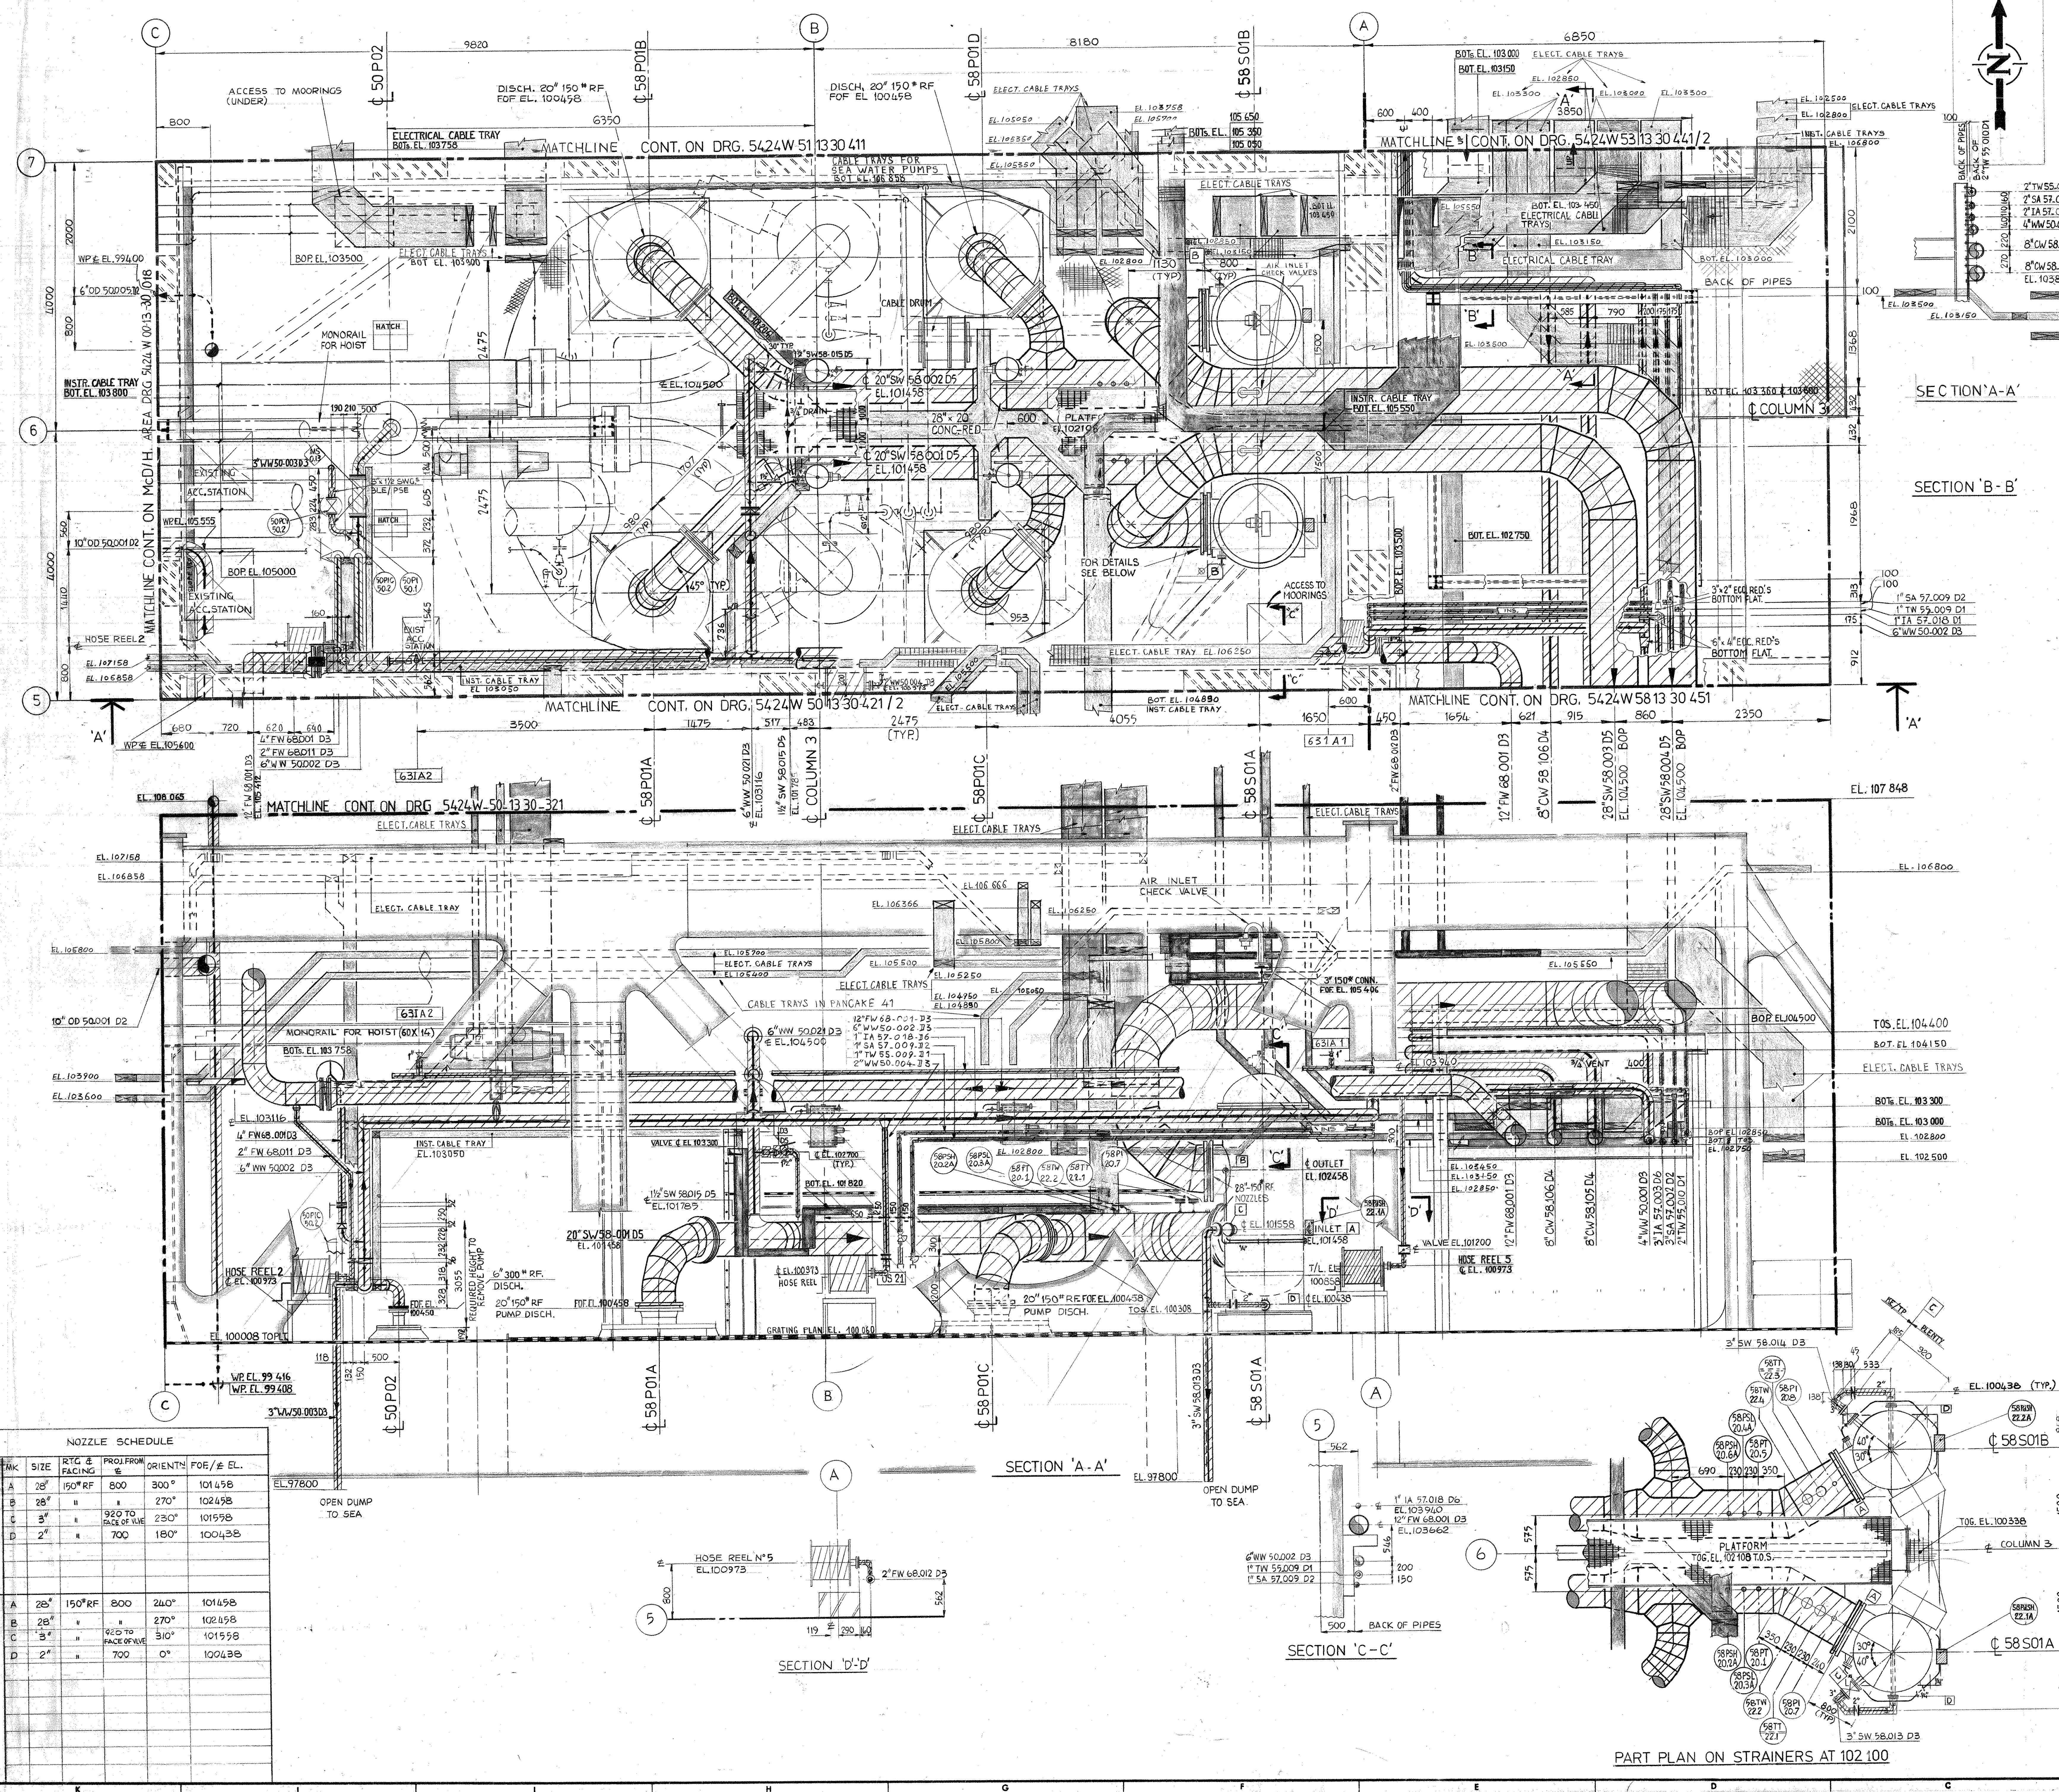

NOZZLE SCHEDULE					
NO.	SIZE	RTG & FACING	PROL FROM	ORIENTY	FOR / EL.
A	2"	150° RF	800	300°	101458
B	2"	"	"	270°	102458
C	3"	"	920 TO BACK OF PIPE	230°	101558
D	2"	"	700	180°	100438
58 S01A					
A	2"	150° RF	800	240°	101458
B	2"	"	"	270°	102458
C	3"	"	920 TO BACK OF PIPE	310°	101558
D	2"	"	700	0°	100438
58 S01B					