

COMEX - 394

MP-EXFA - M-9 - DS - 139/4



1426

TYPICAL POSITIONS OF STANDBY DIVERS BASKET NO 2 WHEN MOBILE MODULE SET TO TRAVERSE ROUND ON RAILS (IN 11 POSITIONS)

TYPICAL POSITIONS OF STANDBY DIVERS BASKET NO 2 WHEN WET BELL SET FOR DIVING OUTSIDE SARLAN WALLS (IN 6 POSITIONS)

TYPICAL POSITIONS OF WET BELL & STANDBY DIVERS BASKET NO 1 WHEN SET FOR DIVING OUTSIDE SARLAN WALLS (IN 6 POSITIONS)

TYPICAL POSITION OF MOBILE MODULE WHEN WET BELL SET FOR DIVING OUTSIDE SARLAN WALLS

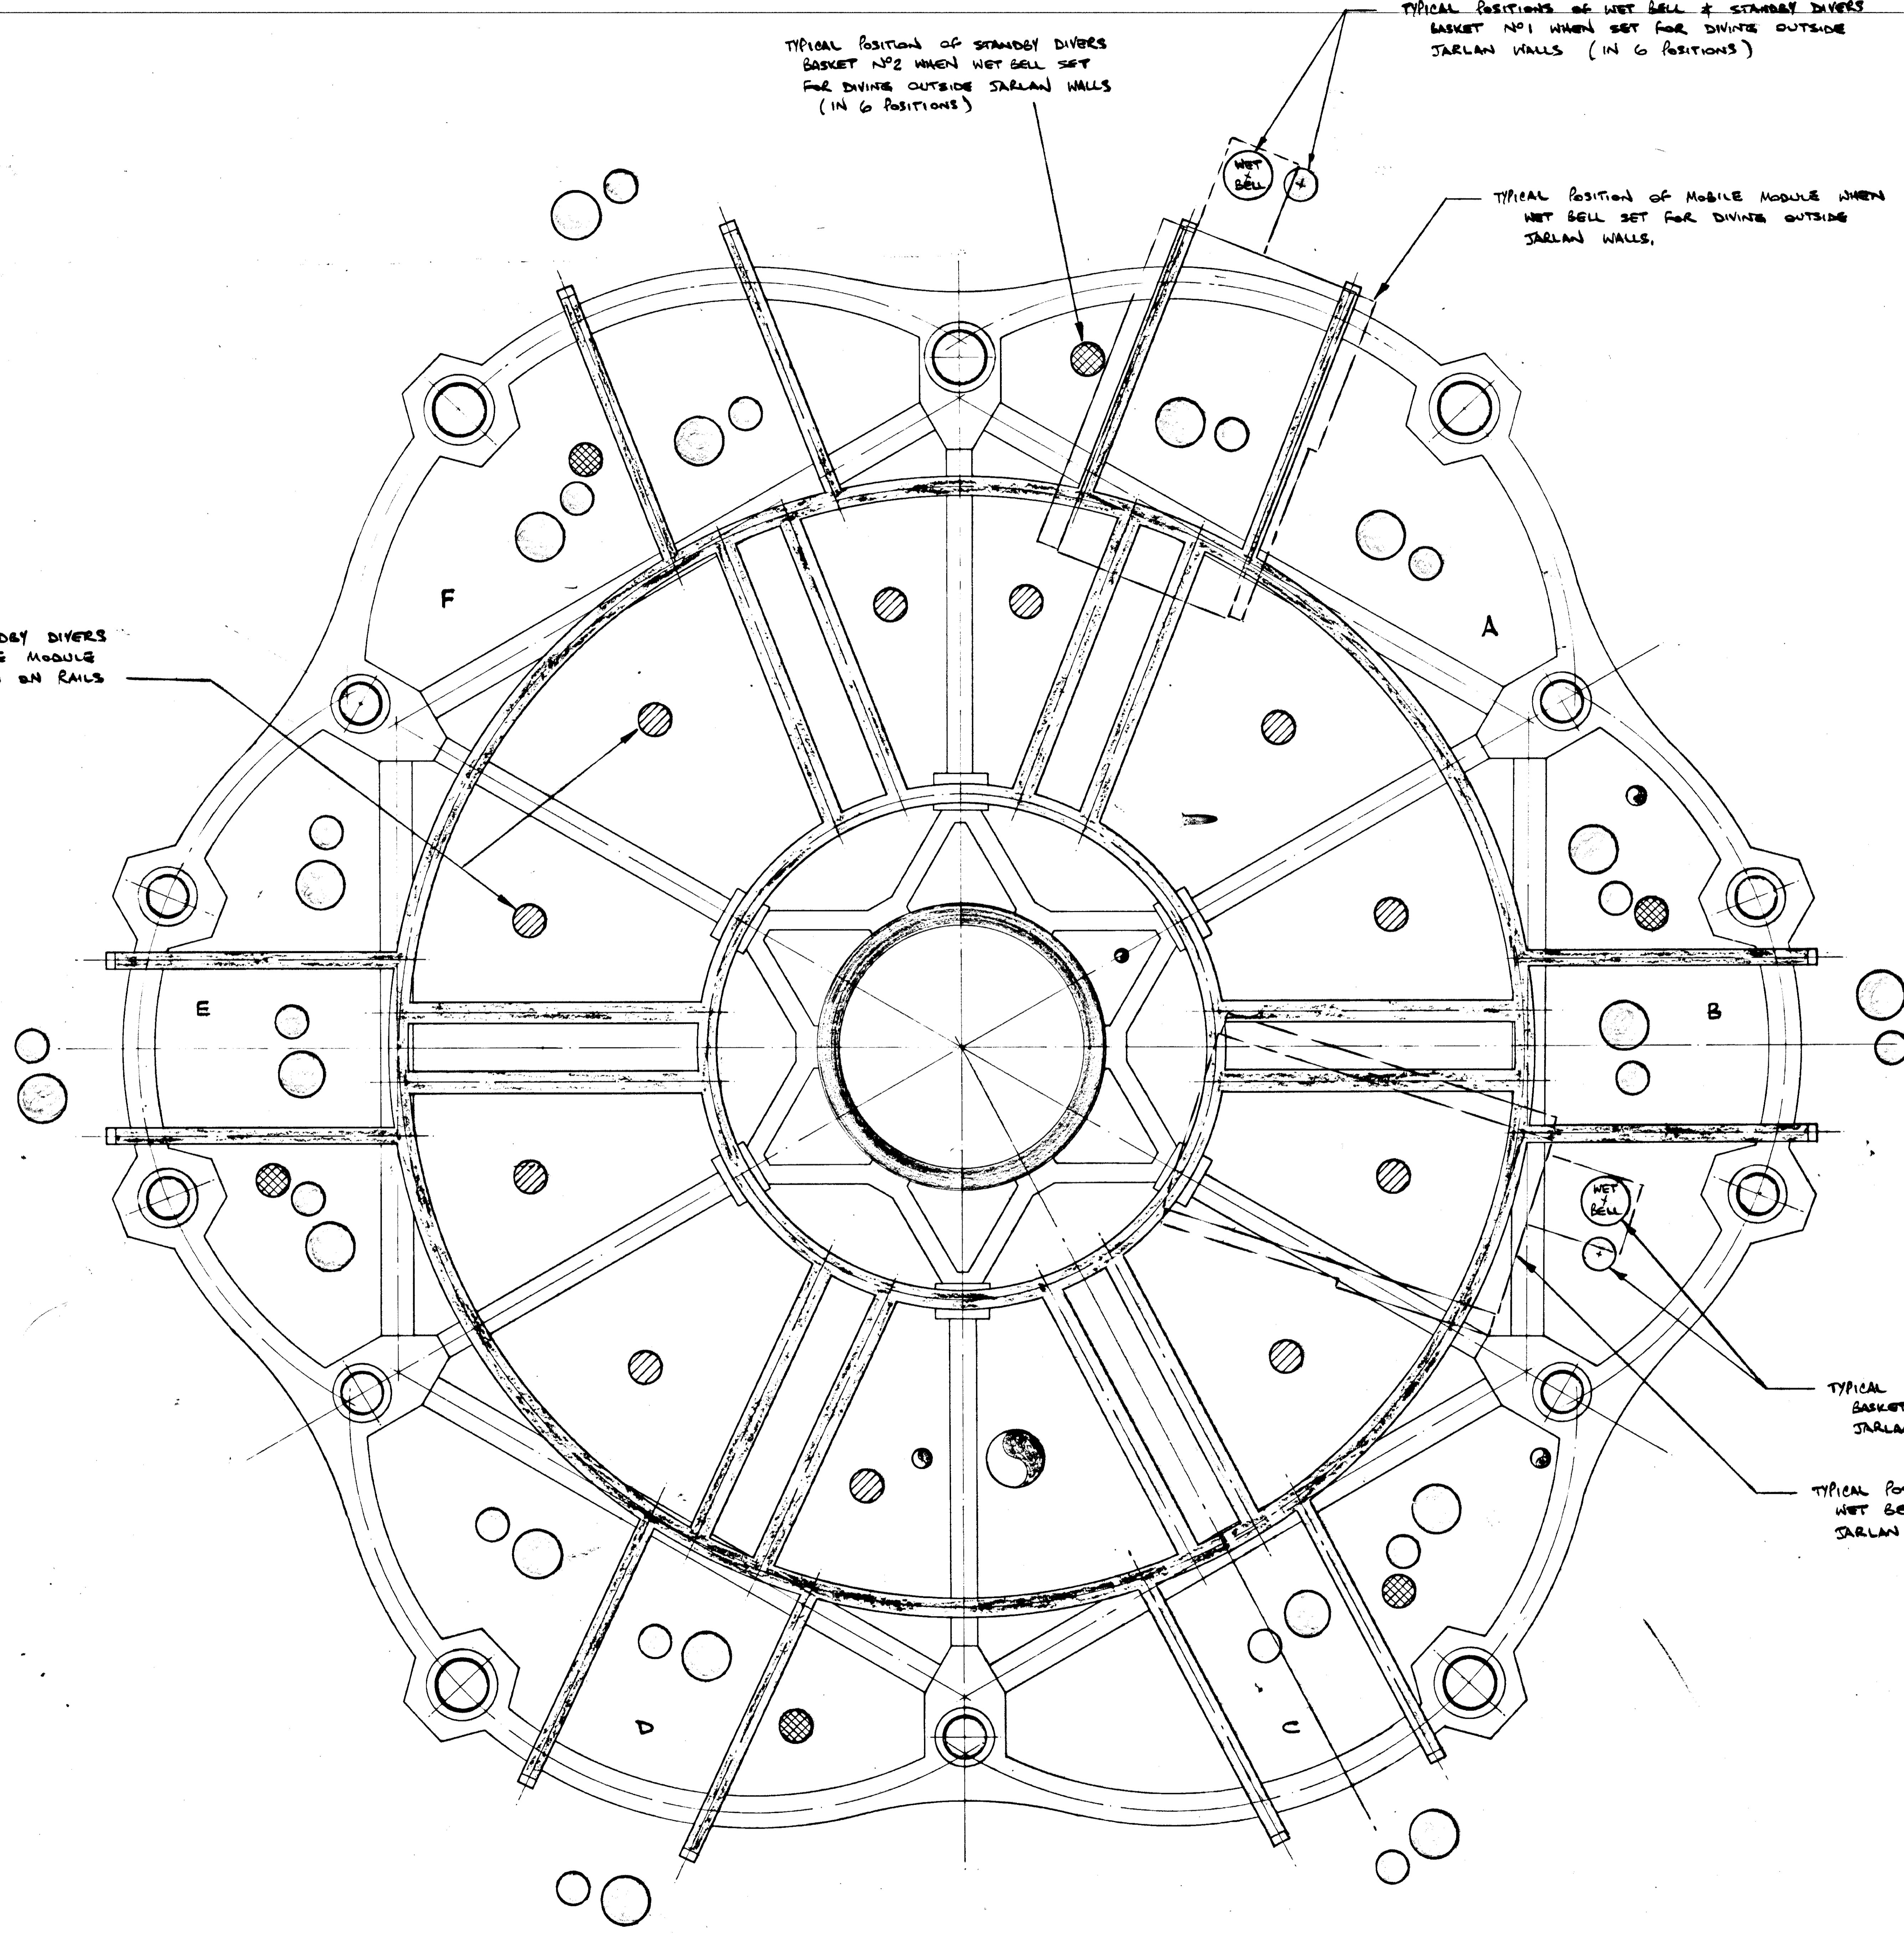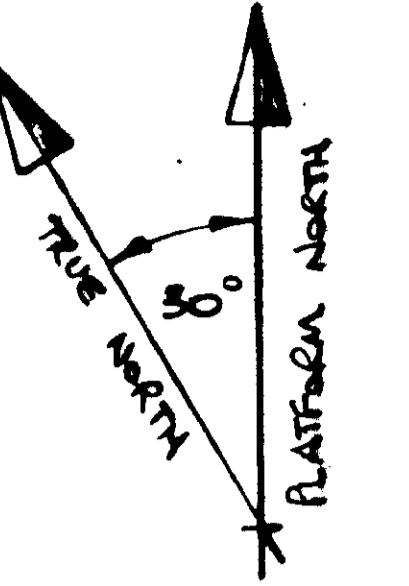

TYPICAL POSITIONS OF WET BELL & STANDBY DIVERS BASKET NO 1 WHEN SET FOR DIVING INSIDE SARLAN WALLS (IN 14 POSITIONS)

TYPICAL POSITION OF MOBILE MODULE WHEN WET BELL SET FOR DIVING INSIDE SARLAN WALLS

PLAN VIEW AT EL 108,000

T. O. M. Drg. No. :-

MP-EXFA - M-9 - DS - 1324

THIS DRAWING IS OUR PROPERTY & SHOULD NOT BE COPIED WITHOUT THE CONSENT OF THE COMPANY

**comex diving limited**

BUCKLEBURN HOUSE  
HOMES ROAD  
BUCKLEBURN  
ABERDEEN AB2 7PD

TELEPHONE  
ABERDEEN (7410)  
010 CHE 1224  
TELEX 7336

PROJECT	PLAN
McPOT UNDERDECK DIVING SYSTEM	PLAN VIEW SHOWING TYPICAL DIVING POSITIONS OF WET BELL & STANDBY BASKETS

REV	DATE	DESCRIPTION	AUTH	DATE	DRAWN BY	SCALE	DRAWING NO.
	21 OCT 1981				AM		MP-ET316-0/A0-394