


PLAN VIEW ON EL. 100.000 T.O.S.

PART PLAN VIEW EL 104.250

PART PLAN VIEW AT MEZZANINE LEVEL

GENERAL NOTES:

1. ALL DIMENSIONS ARE IN M.M.
2. PLATFORM REFERENCE ELEVATION 100.000 IS THE THEORETICAL TOP OF STEEL ELEVATION OF THE LOWER CHORD OF THE MAIN TRUSSES. 100.000 = +27.240 METRES ABOVE L.A.T.
3. EXCEPT WHERE INDICATED OTHERWISE THE GENERAL ELEVATIONS ARE GIVEN AS T.O.S.
4. LEGEND AND SYMBOLS.
 T.O.P. = TOP OF PLATE.
 T.O.S. = TOP OF STEEL.
 T.O.G. = TOP OF GRATING.
 EL. = ELEVATION.
 CL = CENTRE LINE.
 [Symbol: Hatched box] = FORKLIFT TRUCK ACCESS WAY TO BE 2000 WIDE UNLESS INDICATED.
 [Symbol: Grid pattern] = STEEL PLATE (FLOORING.)
 [Symbol: Dotted pattern] = GRATING.
 [Symbol: Wavy line] = SHEETING.
 MOD. = MODULE.
 PC. = PANCAKE.
 PSF. = PIPE SUPPORT FRAME.
 COL. = COLUMN.

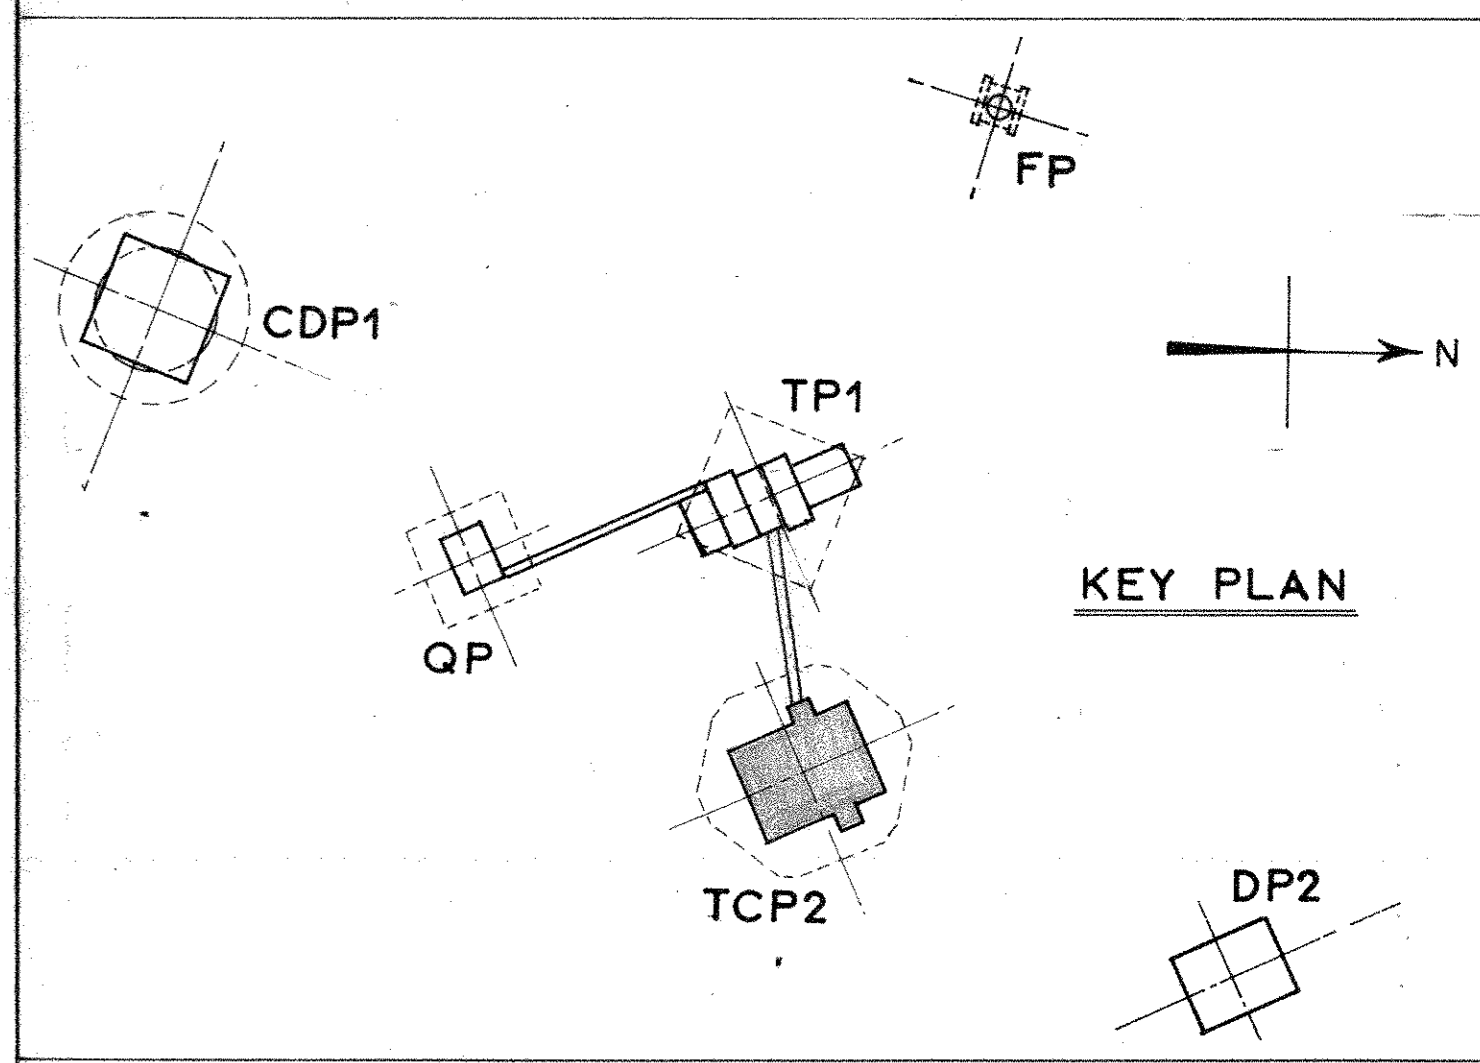

REVISED DWG. NUMBER	BTG
DATE	18/01/00
ISSUE DATE	18/01/00
MODIFICATIONS	
DESIGNER	BTG
CHECKER	BTG
PROJ. ENG.	BTG
SCALE	1/50
PAGE	1/1
SHEET	05579010060730

elf aquitaine norge a/s s.p.a. box 588 - 4001 Stavanger
 FRIGG FIELD DEVELOPMENT PROJECT
PLOT PLAN TCP2
CELLAR DECK
PHASE III B
 FF 85-00-00-0016
 ECHELLE 1/50