

I.3 SYMINEX INSTRUMENTATION CASING FOR SPP
 I.4 SYMINEX INSTRUMENTATION CASING FOR SPP

ANODE ON STARCELL SECCO N° 1206.06A WITH EQUIPOTENTIAL BONDING


1092 ANODE ON STARCELL 500KG.

1103 CABLE WAY FOR SYMINEX SPP CABLES FLEXIBLES


1108 16 SYMINEX INSTR. CASING FOR SPP

1108 15 SYMINEX INSTR. CASING FOR SPP


PLATFORM NORTH
 0° 0 Gr.
 360° -400 Gr.

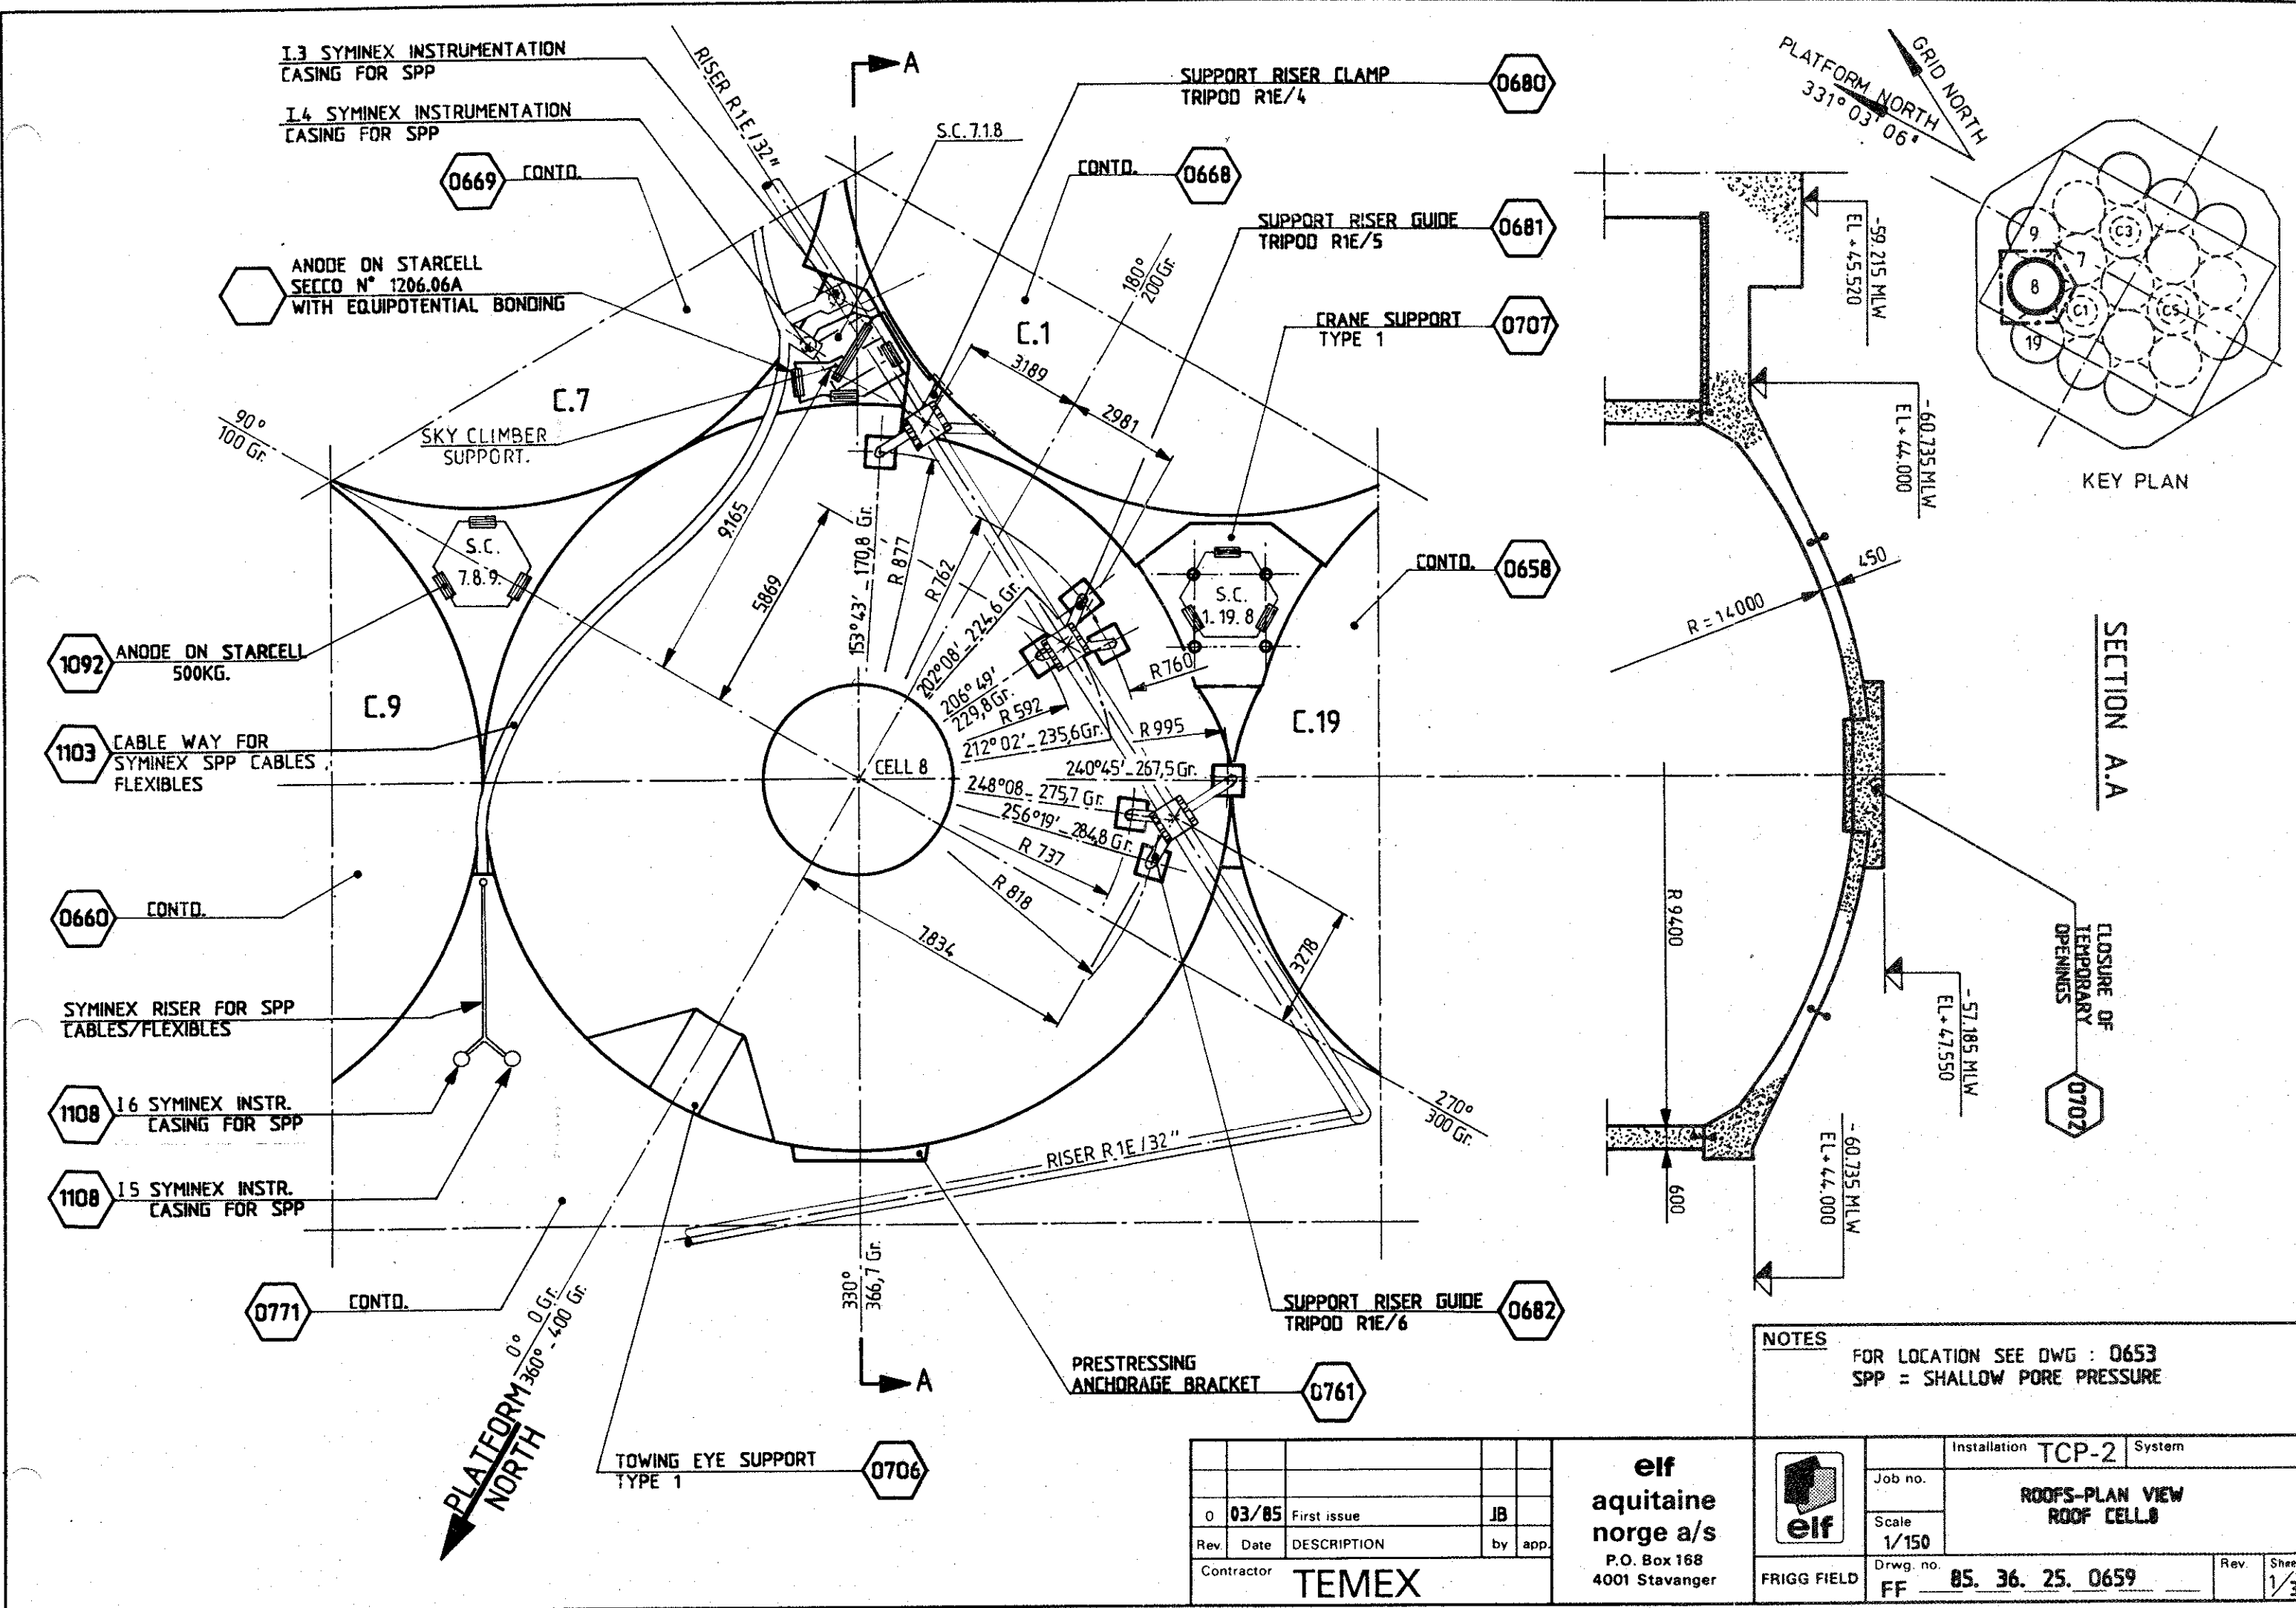

GRID NORTH
 331° 03' 06"

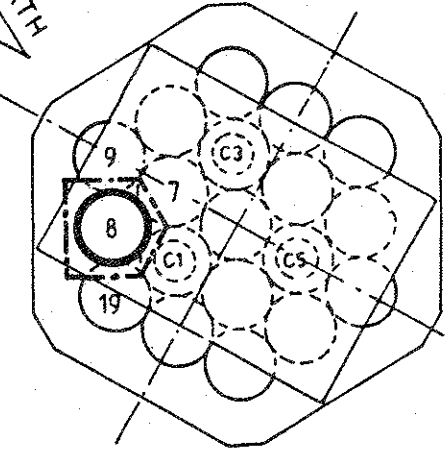

KEY PLAN

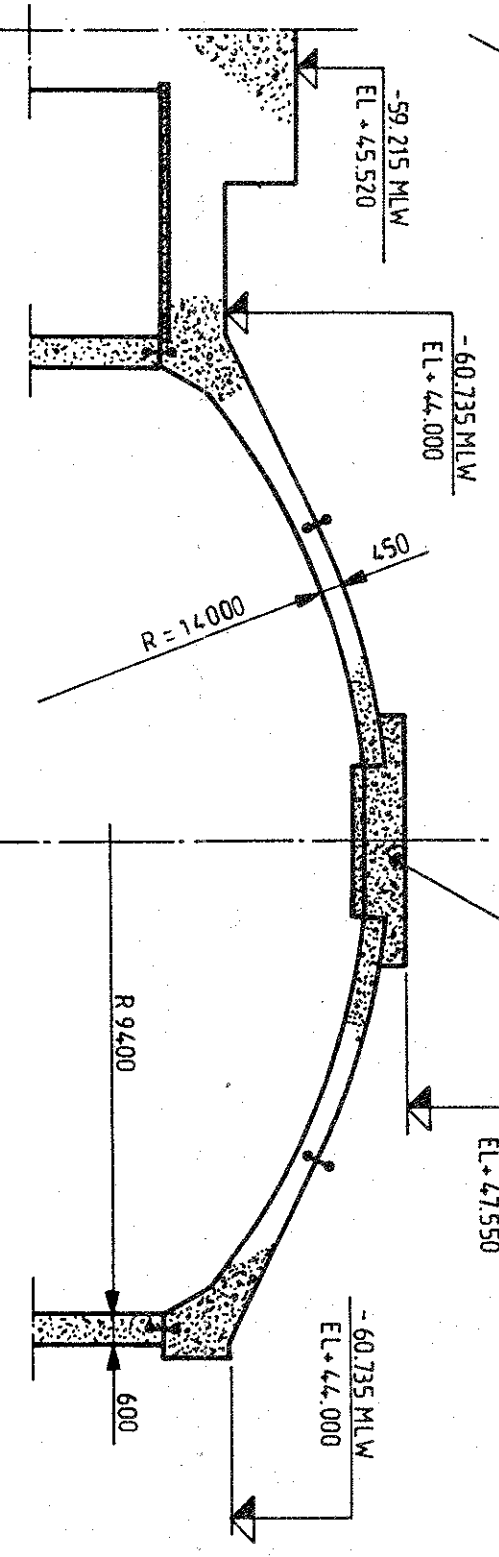

SECTION A.A

CLOSURE OF TEMPORARY OPENINGS
 0707

NOTES
 FOR LOCATION SEE DWG : 0653
 SPP = SHALLOW PORE PRESSURE

0	03/85	First issue	JB
Rev.	Date	DESCRIPTION	by app.
Contractor		TEMEX	

elf
aquitaine
norge a/s
 P.O. Box 168
 4001 Stavanger



Installation	TCP-2	System
Job no.	ROOFS-PLAN VIEW ROOF CELL 8	
Scale	1/150	
Drwg. no.	FF	85. 36. 25. 0659
Rev.		Sheet 1/3