

0661 PLAN VIEW ROOF 10

PLAN VIEW ROOF 11

0662


PLATFORM NORTH

SKY CLIMBER SUPPORT

PLAN VIEW ROOF 12

0663

GRID NORTH
PLATFORM NORTH
331° 03' 06"

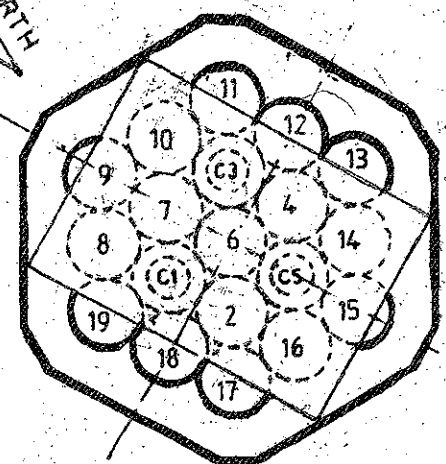

KEY PLAN

0660 PLAN VIEW ROOF 9

PLAN VIEW COLUMN C.3

0670

0669 PLAN VIEW ROOF 7

PLAN VIEW ROOF 13

0664

SKY CLIMBER SUPPORT

PLAN VIEW ROOF 4

0671

0659 PLAN VIEW ROOF 8

PLAN VIEW ROOF 6

0672

0668 PLAN VIEW COLUMN C.1

PLAN VIEW ROOF 14

0665

0658 PLAN VIEW ROOF 19

PLAN VIEW COLUMN C.5

0666

0657 PLAN VIEW ROOF 18

PLAN VIEW ROOF 15

0654

0667 PLAN VIEW ROOF 2

PLAN VIEW ROOF 16

0655

0656 PLAN VIEW ROOF 17

05	12/97	UPDATED	ABT	AG
04	02/93	PROT.BAR & BELLMOUTH FLANGE J6 REM. REF.SST 92037	TC	
03	10/87	EF GAS LINE J7 AND EF SERVICE LINE J5 ADDED		
00		W/FLANGE & PLASTIC BUNDLE INST. REF. SST 87883		
Rev	Date	Reason for revision:	By	Chkd

NOTES

02	12/88	EE EL CABLES & UMBILICALS ADDED	TC	
1	7.5.87	PROTEC. BAR ON J4 & J7 REMOVED. REF TO SST 6077	TB	
0	03/85	First Issue	TY	
Rev.	Date	DESCRIPTION	By	Appr.
Contractor TEMEX				

elf
aquitaine
norge a/s
P.O. Box 168
4001 Stavanger



Installation	TCP-2	System
Job no.	ROOFS- PLAN VIEW GENERAL LAY-OUT	
Scale	1/500	
Drwg. no.	05. 36. 25. 0653	Rev. 04
FF		SHEET 1/2