


SAFETY PLAN

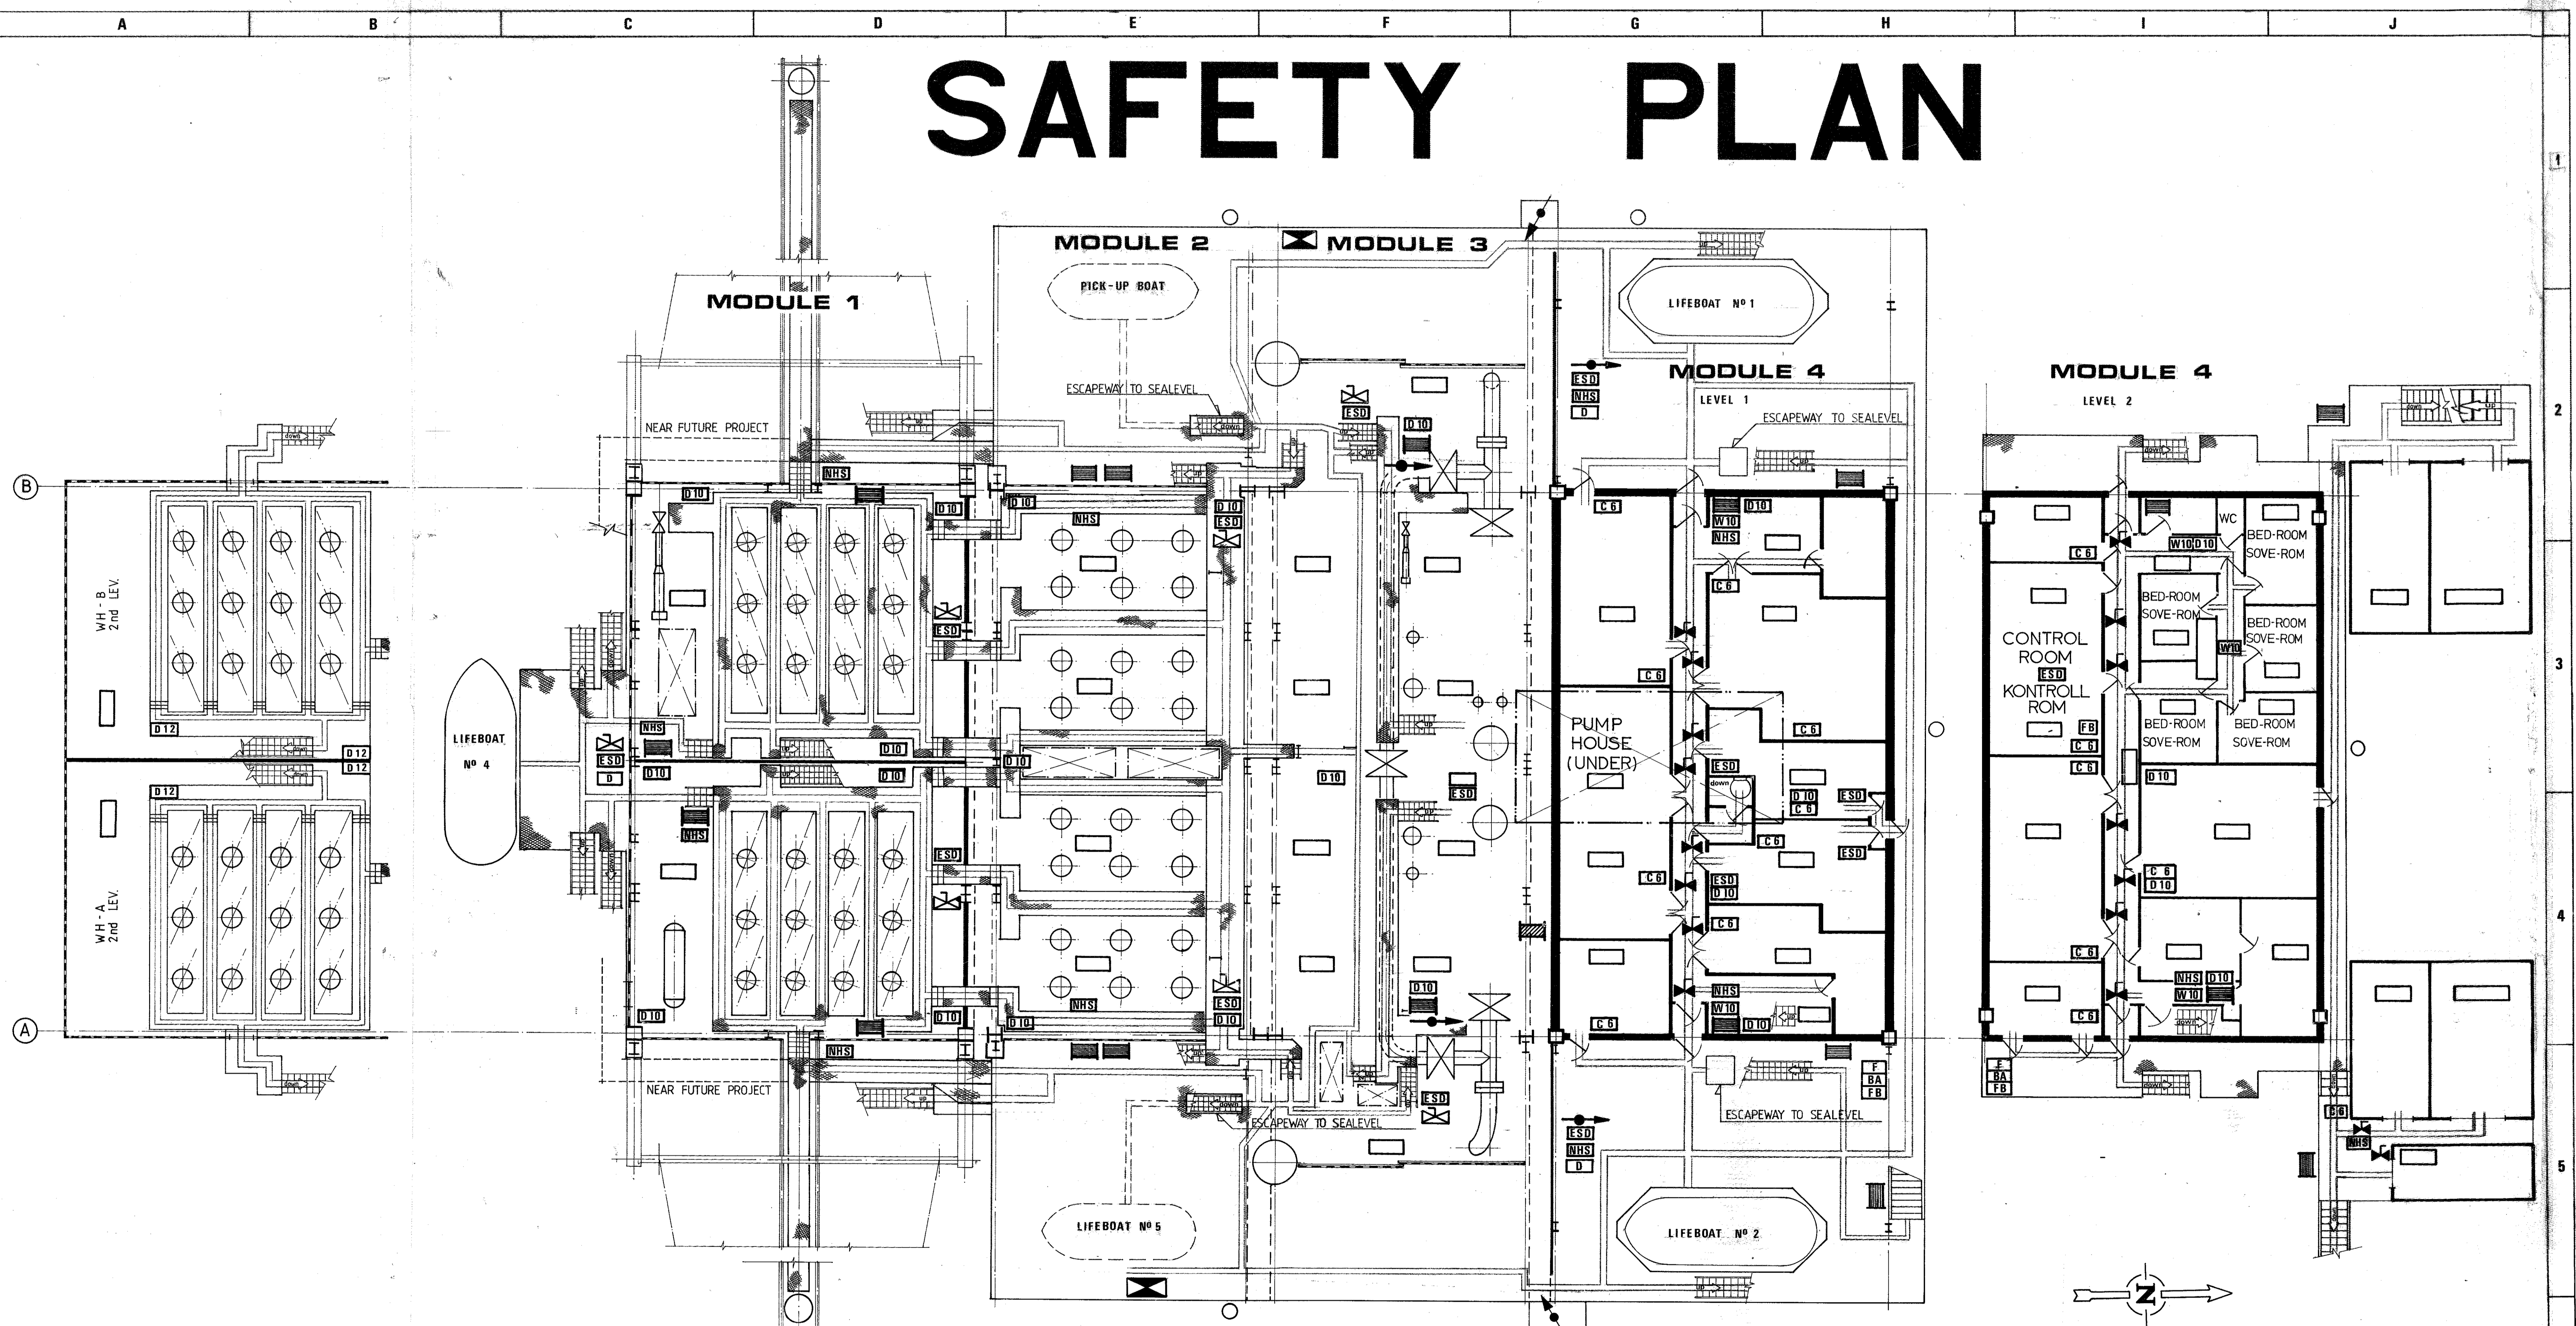


SYMBOL DESCRIPTION

- PORTABLE CO₂ EXTINGUISHERS
- PORTABLE WATER EXTINGUISHERS
- PORTABLE DRY CHEMICAL EXTINGUISHERS
- FIRE WATER MONITORS
- FIRE WATER HOSE REELS
- WASHDOWN HOSE STATION
- BREAK GLASS FOR MANUAL ACTUATION OF AUTOMATIC HALON UNIT
- MANUAL DELUGE START COCK
- FIRE PUMP START BUTTON
- E. S. D. COCK
- D. S. D. COCK
- CO₂ BUTTON (GALLEY)
- FIREMENS OUTFITS
- FIRE BLANKETS
- BREATHING APPARATUS
- AREA PROTECTED BY HALON & CO₂
- AREA PROTECTED BY DELUGE
- ESCAPE ROUTES
- LIFE SAVING RAFTS
- LIFE BUOYS
- ESCAPE NETS

- (C 6)
- (W 10)
- (D 10)
-
-
-
-
-
- N H S
- E S D
- D
- *
- F
- FB
- BA
-
-
-
-
-
-

SYMBOL FORKLARING

- BÆRBAR BRANNSLUKKER CO₂
- BÆRBAR BRANNSLUKKER VANN
- BÆRBAR BRANNSLUKKER PULVER
- VANN KANON
- BRANNSLANGE VANN
- SPYLEVANN STASJON
- KNUS GLASSET FOR MANUELT Å SLÅ PÅ DET AUTOMATISKE HALON SYSTEM
- MANUELL OVERRISTLINGSANLEGG START
- BRANN PUMPE START
- MANUELL UTLØSNING E.S.D.
- MANUELL UTLØSNING D.S.D.
- CO₂ UTLØSNING (BY SSE)
- BRANNMANNSUTSTYR
- BRANN TEPPER
- OXYGEN APPARAT
- OMRÅDE BESKYTTET AV HALON OG CO₂
- OMRÅDE BESKYTTET AV OVERRISTLING
- RØMNINGSVEIER
- REDNINGSFLÅTER
- LIVBØYER
- RØMNINGSNETT

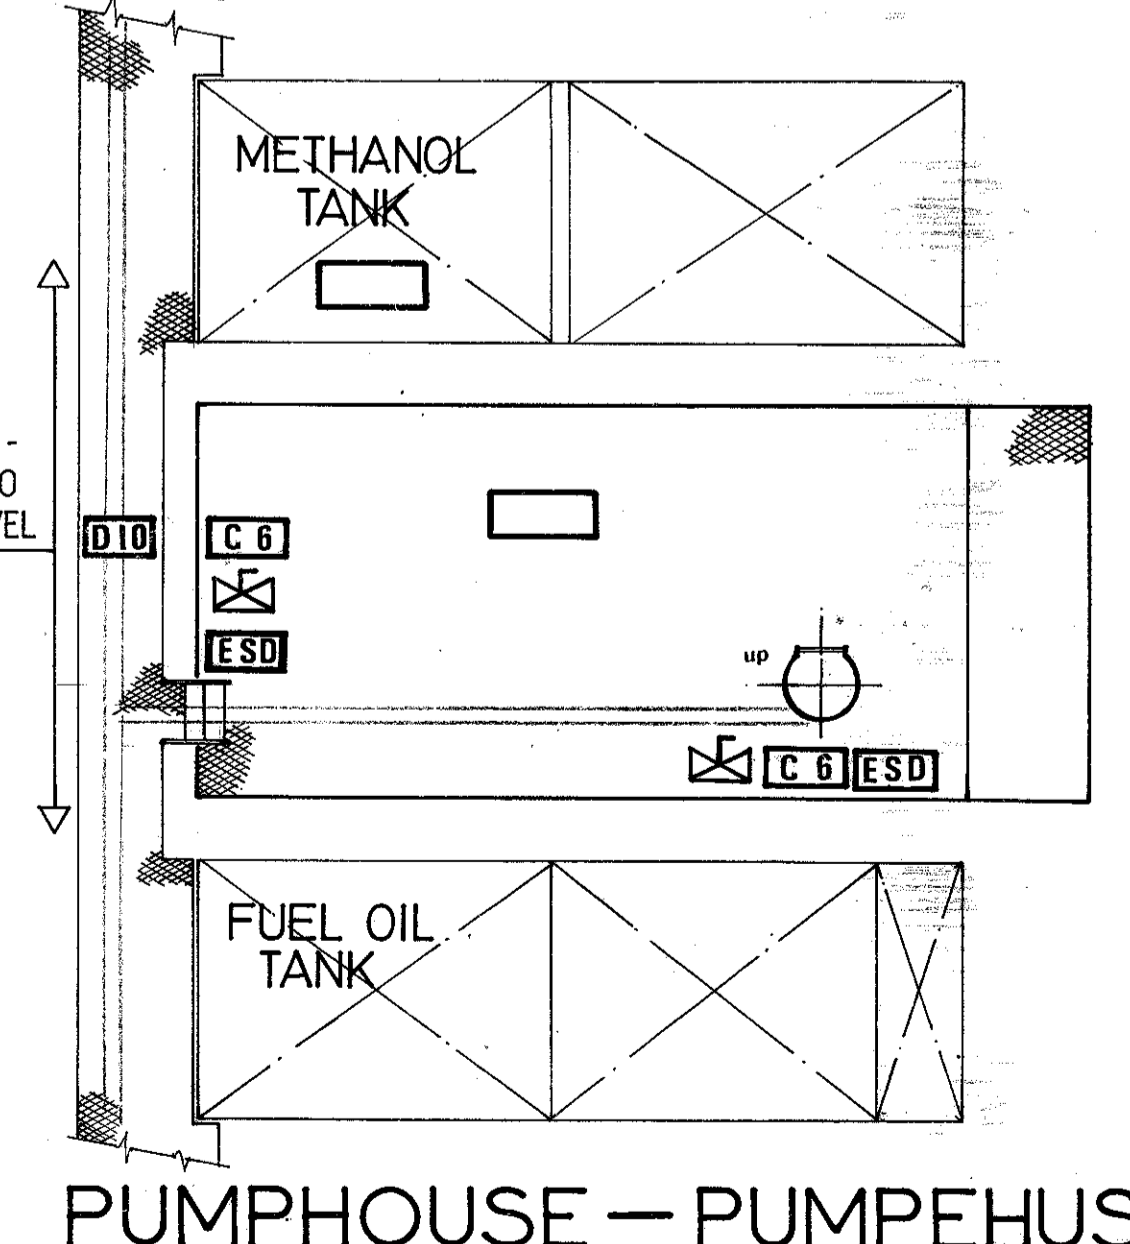

PUMPHOUSE - PUMPEHUS

DP-2

PRODUCTION MODULES PRODUKSJONS MODULER

CELLAR DECK EL.25225

REV.	ISSUE	REV.	DESCRIPTION	DATE	BY	CHKD.	DATE	APPROVED	DATE
1		1	STATUS ADDED 'A'						
2		2	FOR FINAL APPROVAL						
3		3	FOR APPROVAL						
4		4	FOR APPROVAL						

DL 17.3.81	UPDATING & RENUMBERING OLD DWG. NO. EPL78-00-41	WT	
REV.	DATE	DESCRIPTION	BY
1			
<p>elf aquitaine norge as p.o. box 168 - 4001 Stavanger</p> <p>Initiation System</p> <p>A' DP2</p> <p>Safety Plan</p> <p>PRODUCTION DECK</p> <p>Scale NONE</p> <p>FRIGG FIELD E7 JOB 83.00.07-0000</p>			