


NOTES :-

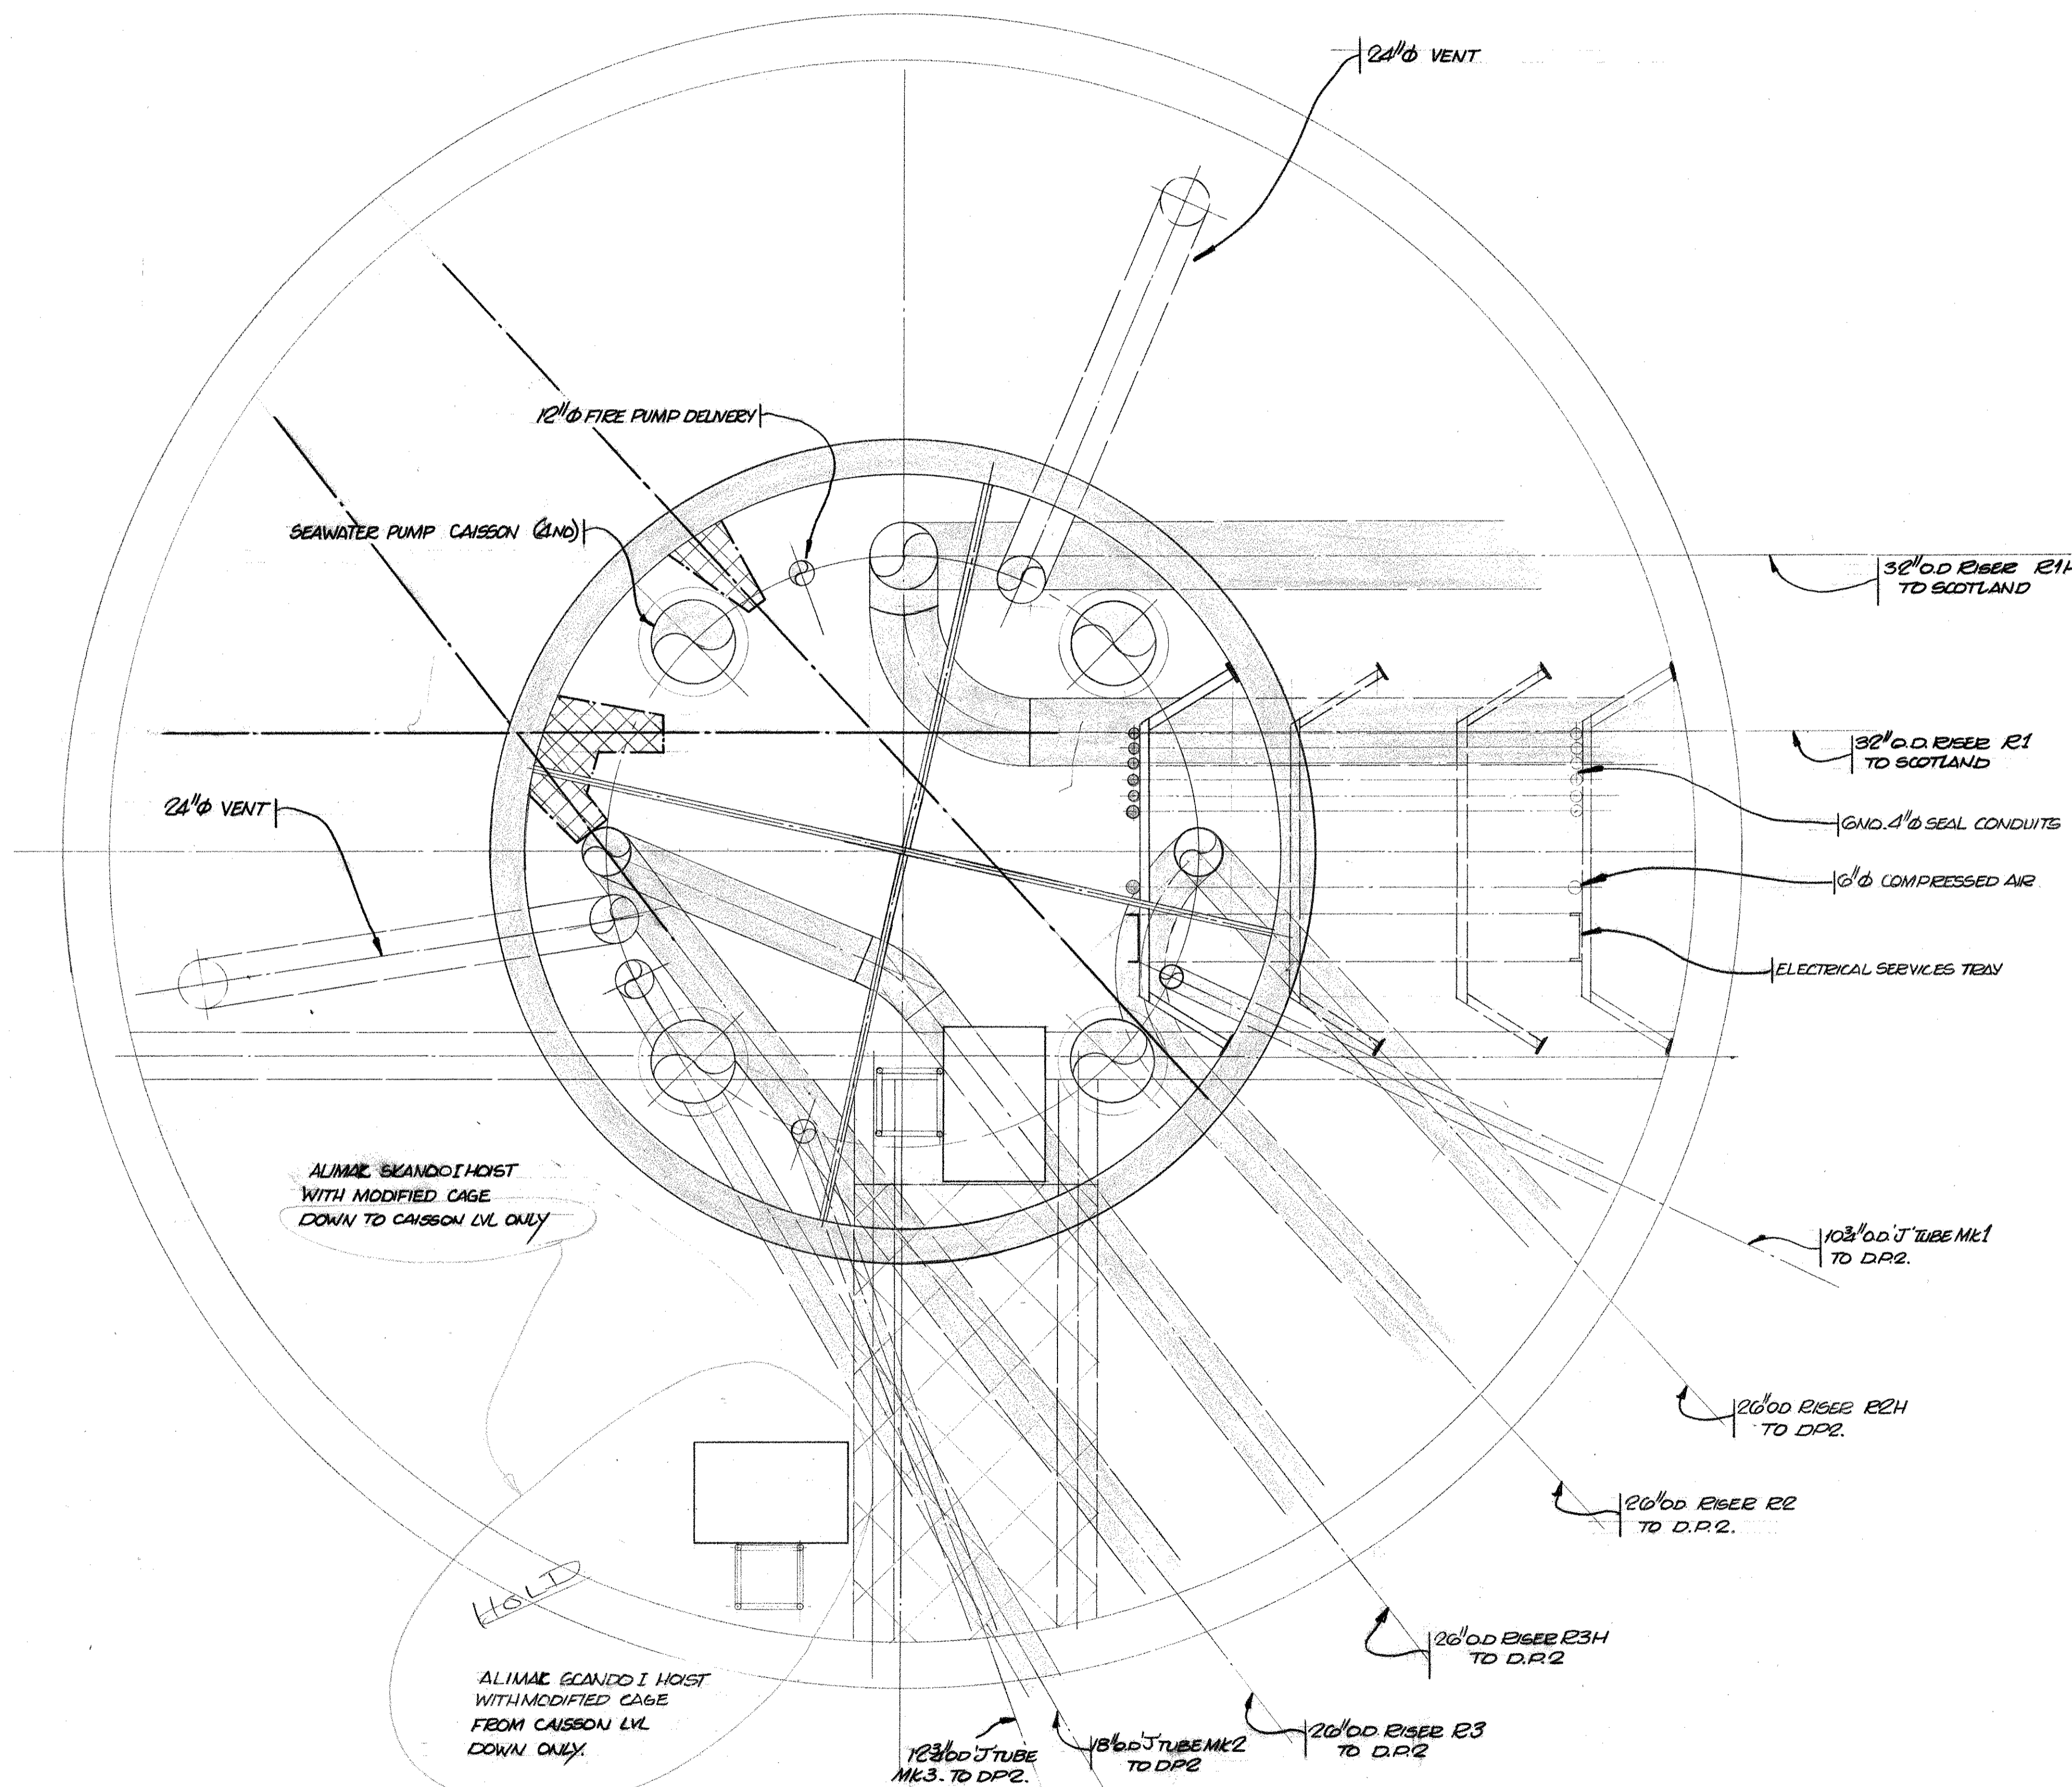

PHASE 2		TREATMENT PLATFORM NO 2 TCP2 SERVICES LAYOUT COLUMN 3 AT EL+86.000	
Brown & Root, (U.K.) Ltd. <i>Engineers-Constructors</i> LONDON, ENGLAND.		ELF . NORGE - A/S FRIGG FIELD DEVELOPMENT PROJECT	
BY	DRAWN	CHECKED	APPROVED
DATE	T.G. JONES 28 JAN 1975		
SCALE	PROJECT No.		DRAWING NUMBER
1:50	78-5711		A1-TCP2-A165

NUMBER	REFERENCE DRAWINGS TITLE	REV. NO.	REVISION	BY	DATE	CKD