


NOTES :-



PHASE 2

TREATMENT PLATFORM No. 2 - TCP 2
 SERVICE LAYOUT - COLUMN 5.
 SCHEME 5.

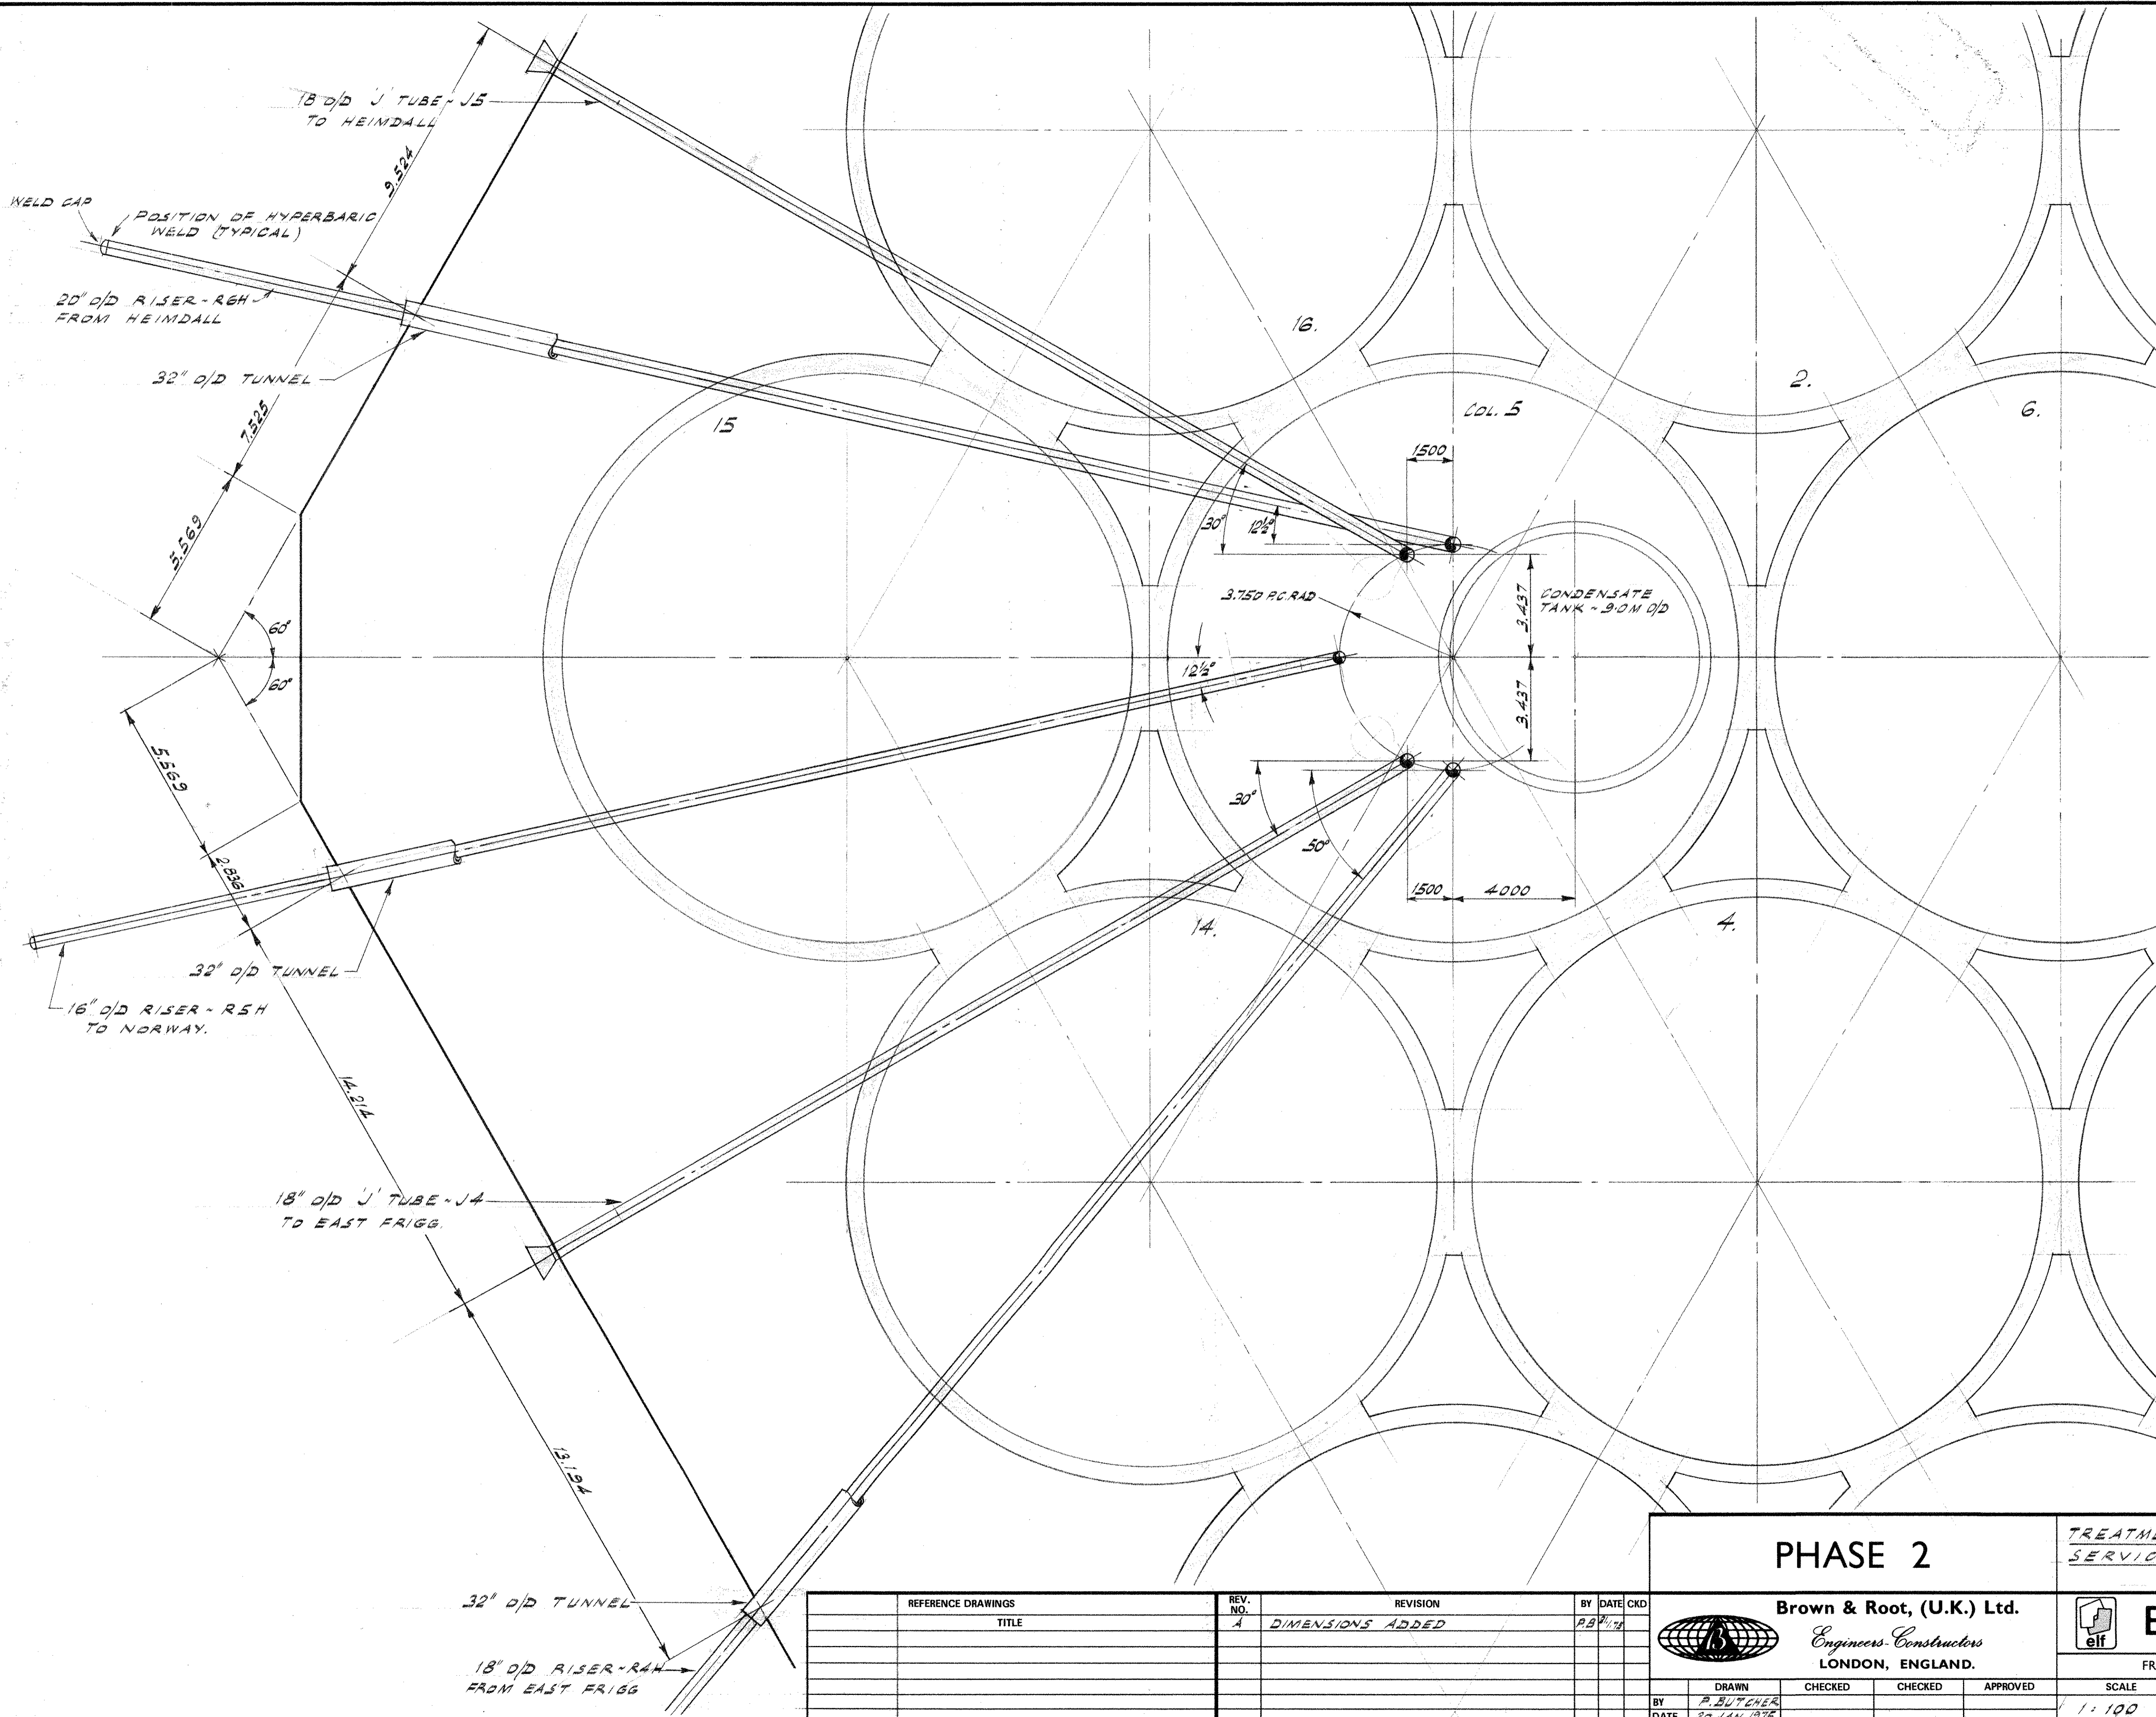

Brown & Root, (U.K.) Ltd.
 Engineers, Constructors
 LONDON, ENGLAND.



ELF. NORGE - A/S

FRIGG FIELD DEVELOPMENT PROJECT

REFERENCE DRAWINGS	REV. NO.	REVISION	BY	DATE	CKD
TITLE	A	DIMENSIONS ADDED	P.B.	21/1/72	

DRAWN	CHECKED	CHECKED	APPROVED
P. BUTCHER			
DATE 20 JAN 1972			

SCALE	PROJECT No.	DRAWING NUMBER	REV.
1:100	78-5711	A1-TCP2-A149	A