


WEST SIDE VIEW

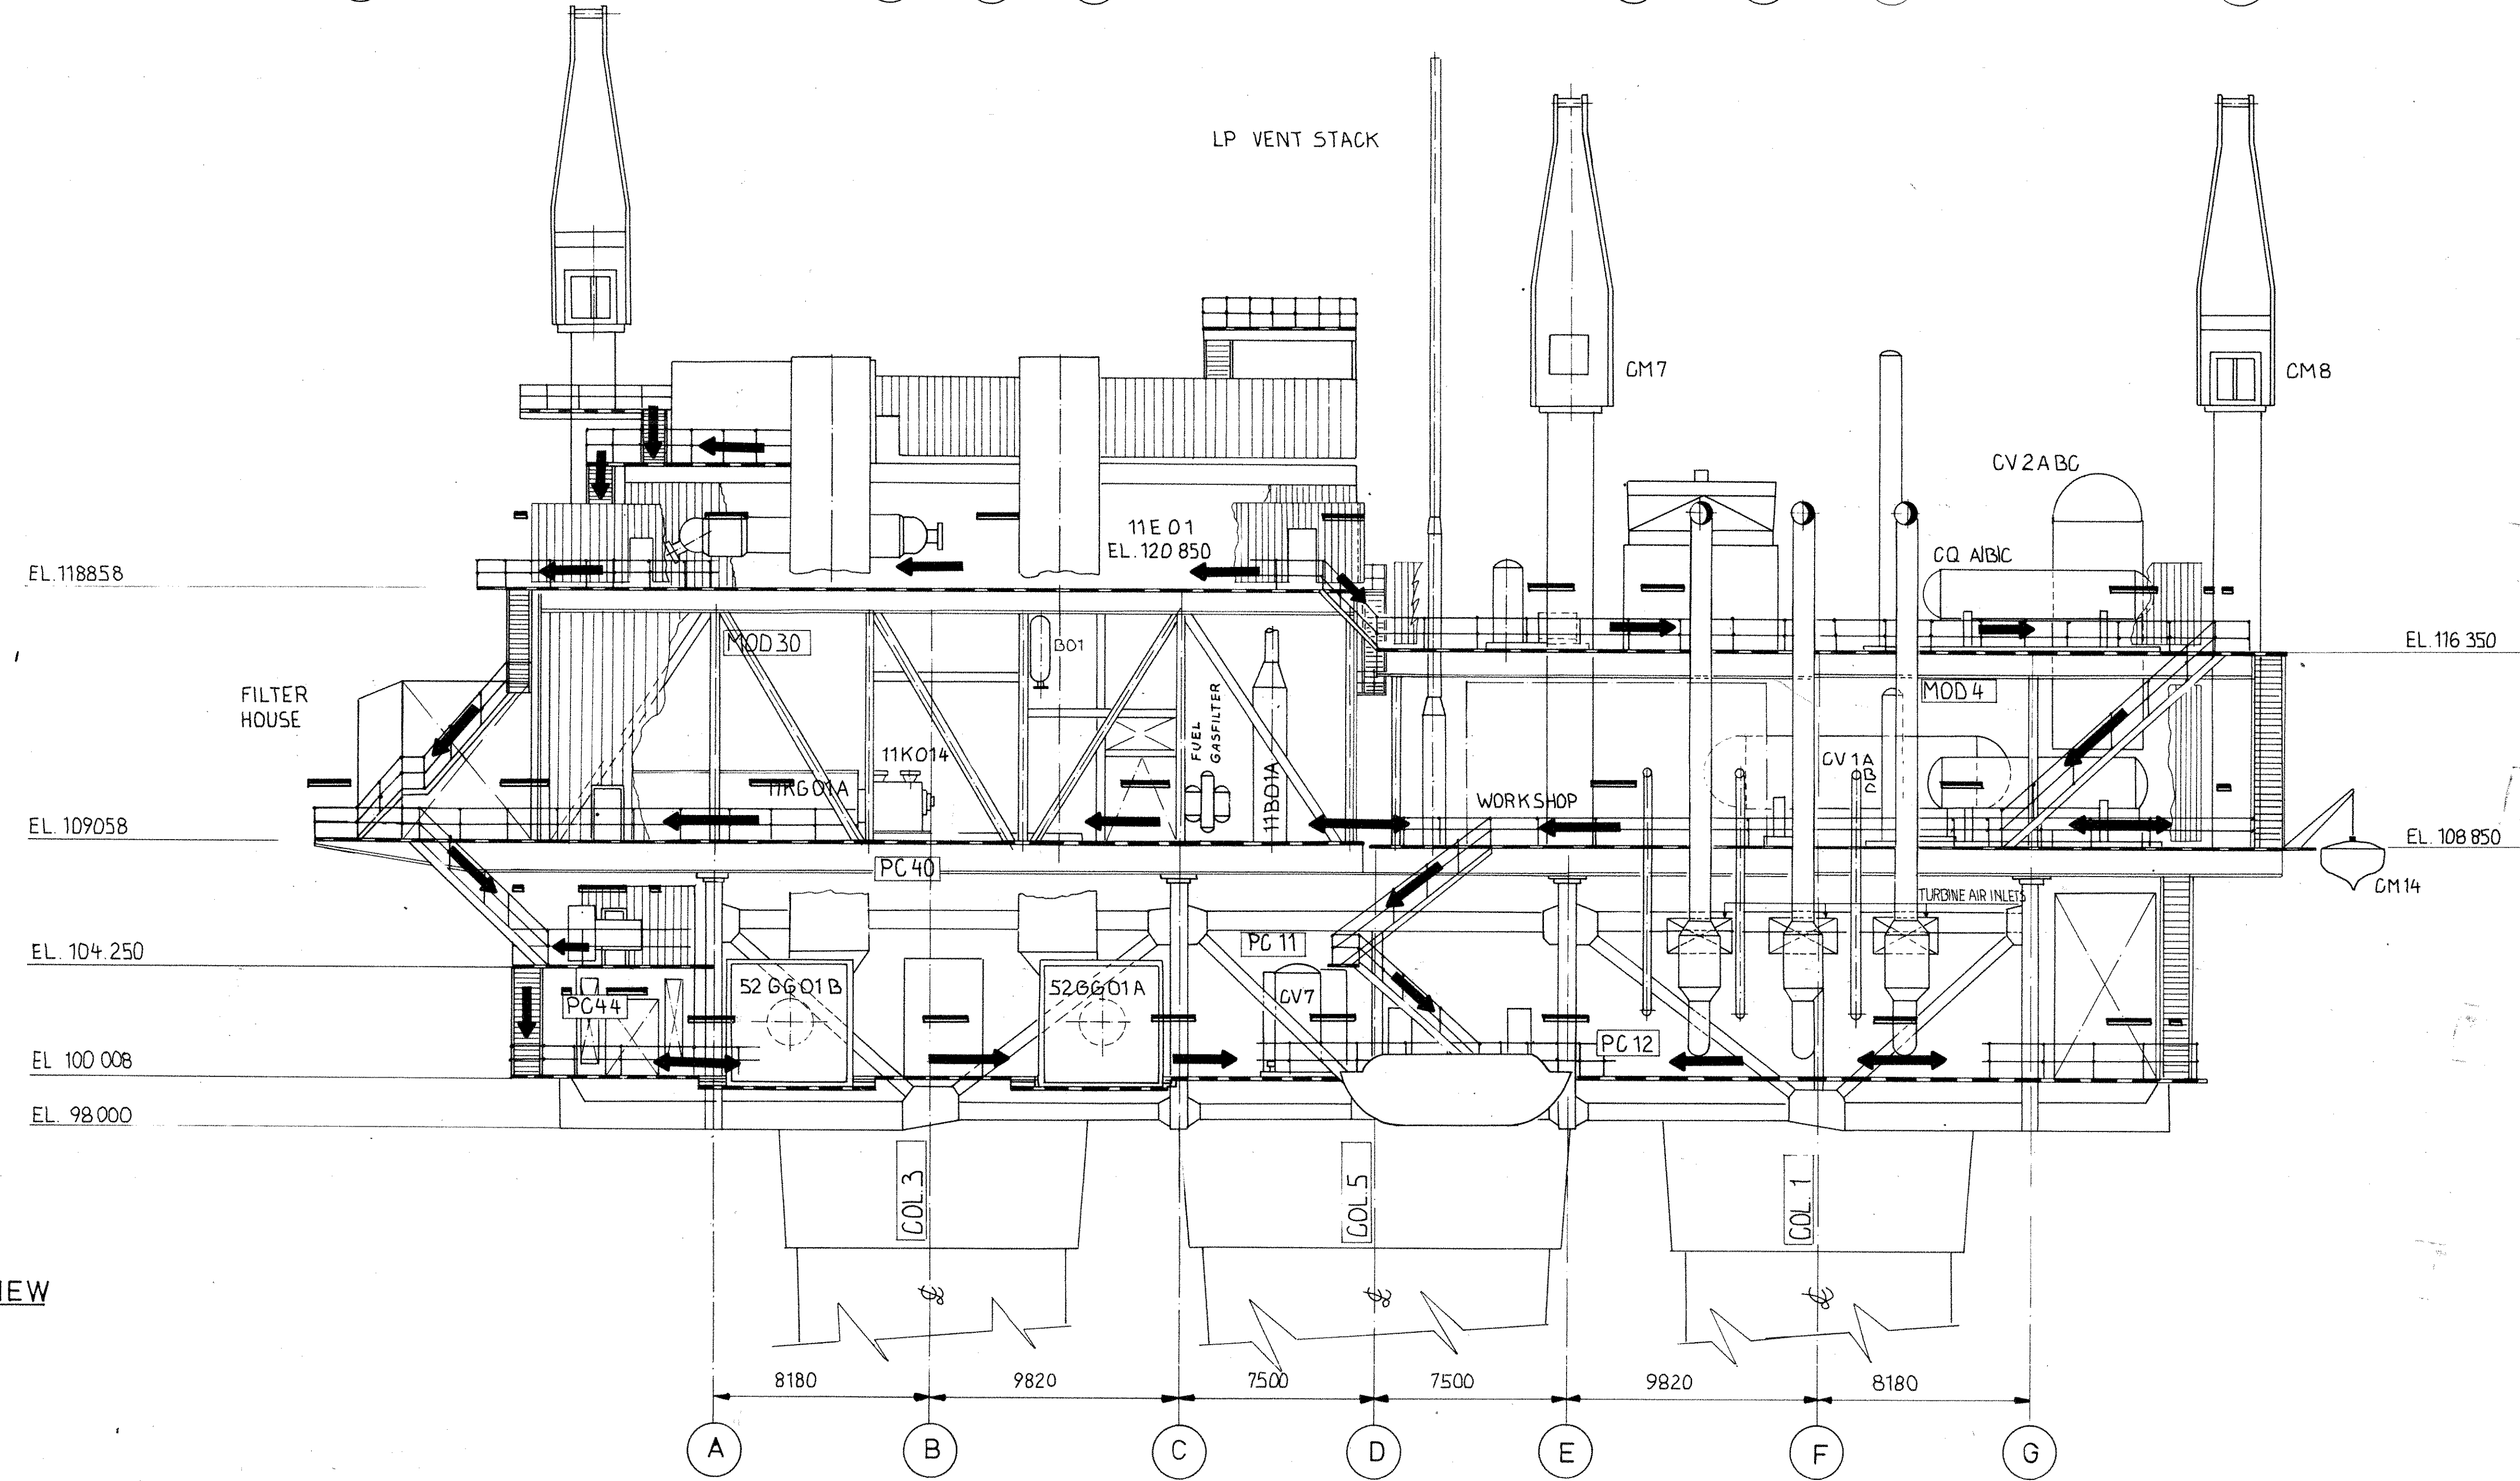

NORTH SIDE VIEW

REFERENCE DRAWINGS

ESCAPE ROUTES AND RESCUE STATION DRAWINGS

- FF. 85.00.06.4001
- FF. 85.00.06.4002
- FF. 85.00.06.4003
- FF. 85.00.06.4004

BASIS FOR ESCAPE ROUTES AND RESCUE STATION DRAWINGS

KVAERNER-TECHNIP TCP-2 DWGS.
5424 W 00 00 60 91

TECHNIP DWGS.

- 05579 12 00 60 01
- 05579 12 00 60 02

ELF AQUITAINE NORGE A/S DWG.

- FF 85 37 27 1014

MC DERMOTT-HUDSON DWGS.


- ELN 2169- C 7384
- ELN 2169- C 7385
- ELN 2169- C 7386

GENERAL ARRANGEMENT DWGS.

- FF 85 00 00 0001
- FF 85 00 00 0002
- FF 85 00 00 0003
- FF 85 00 00 0004
- FF 85 00 00 0005

LEGEND

- ESCAPE WAY
- EMERGENCY LIGHT

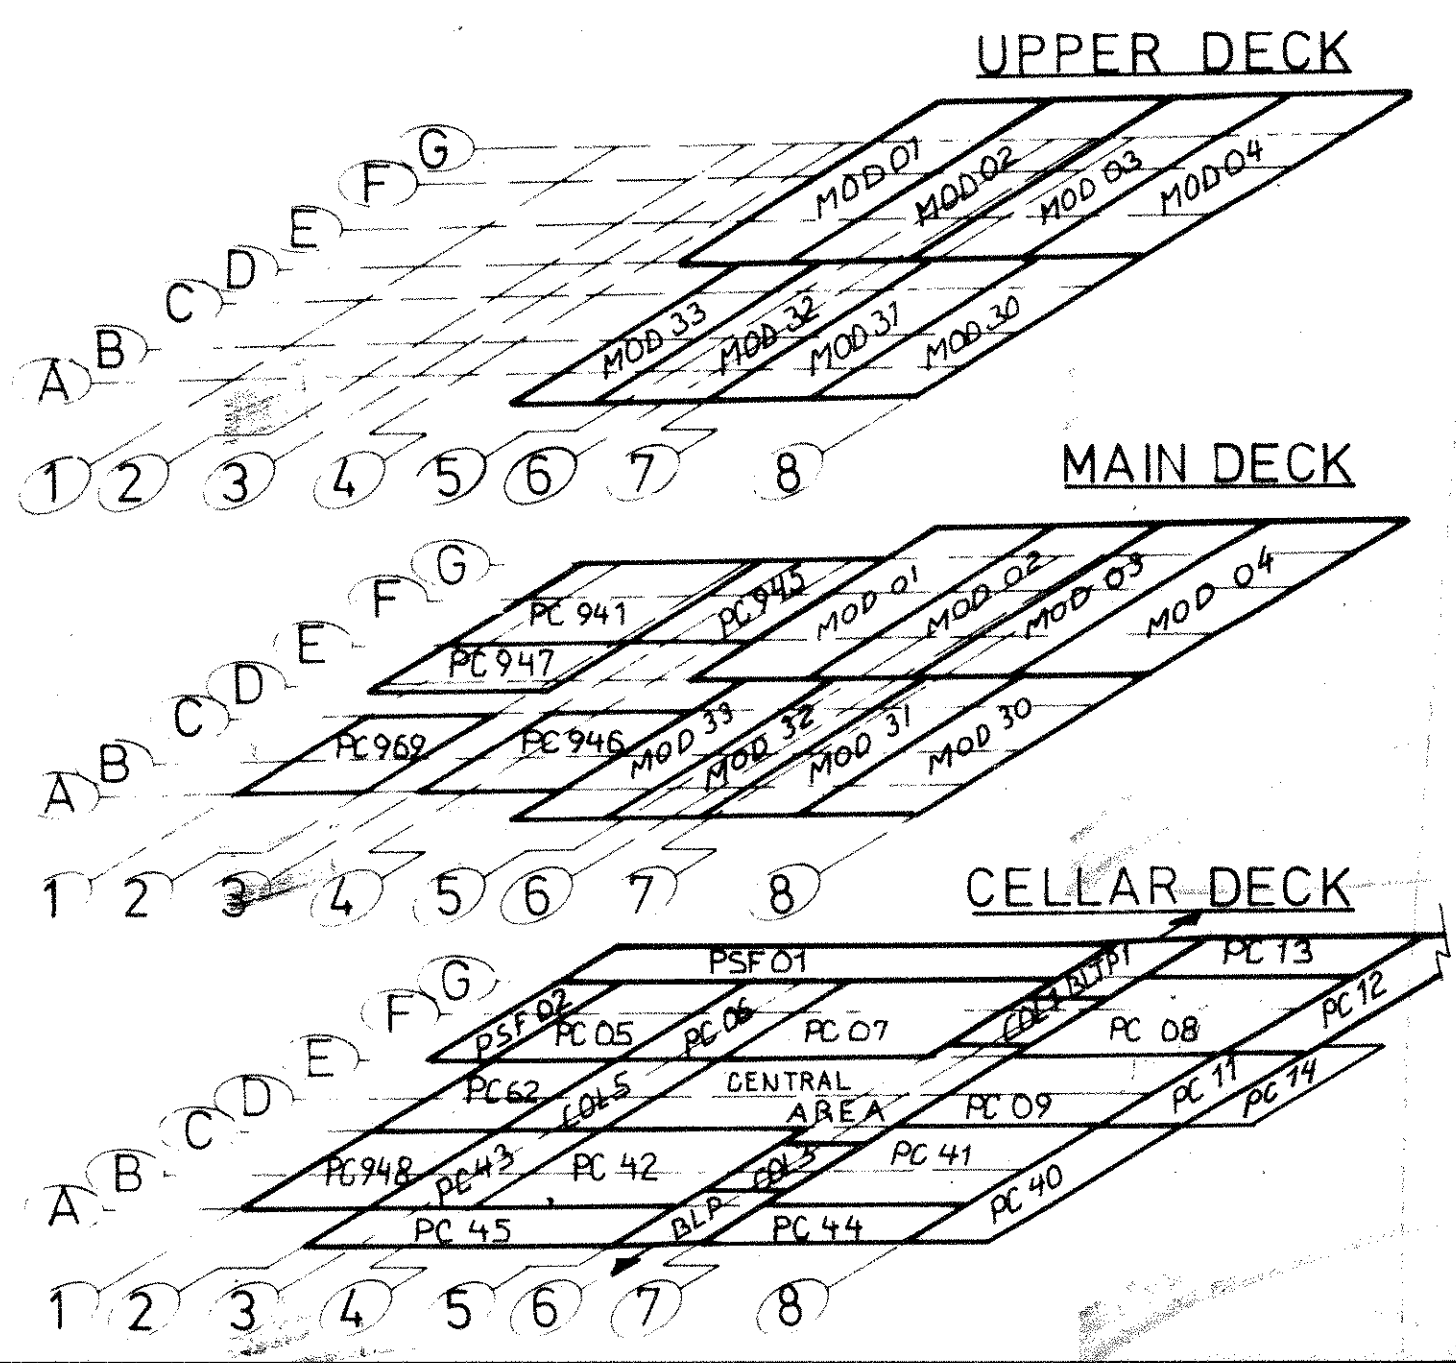

1	20879	New issue		
0	12678	First issue for comments		
rev	date	DESCRIPTION		rev
 KVAERNER ENGINEERING A.S. STAVANGER NORWAY				
elf aquitaine norge a/s Installation System ESCAPE ROUTES AND RESCUE STATIONS WEST AND NORTH ELEVATIONS TCP-2				
 FRIGG FIELD				
proj.no	0731			
scale	1:150			
Draw.no	FF 85 00 06 40 05	Rev	1	Sheet